


DETAIL AT JAMB 'AA'  
(HEAD IDENTICAL)



PROPOSED PLAN

PROPOSED EAST WALL

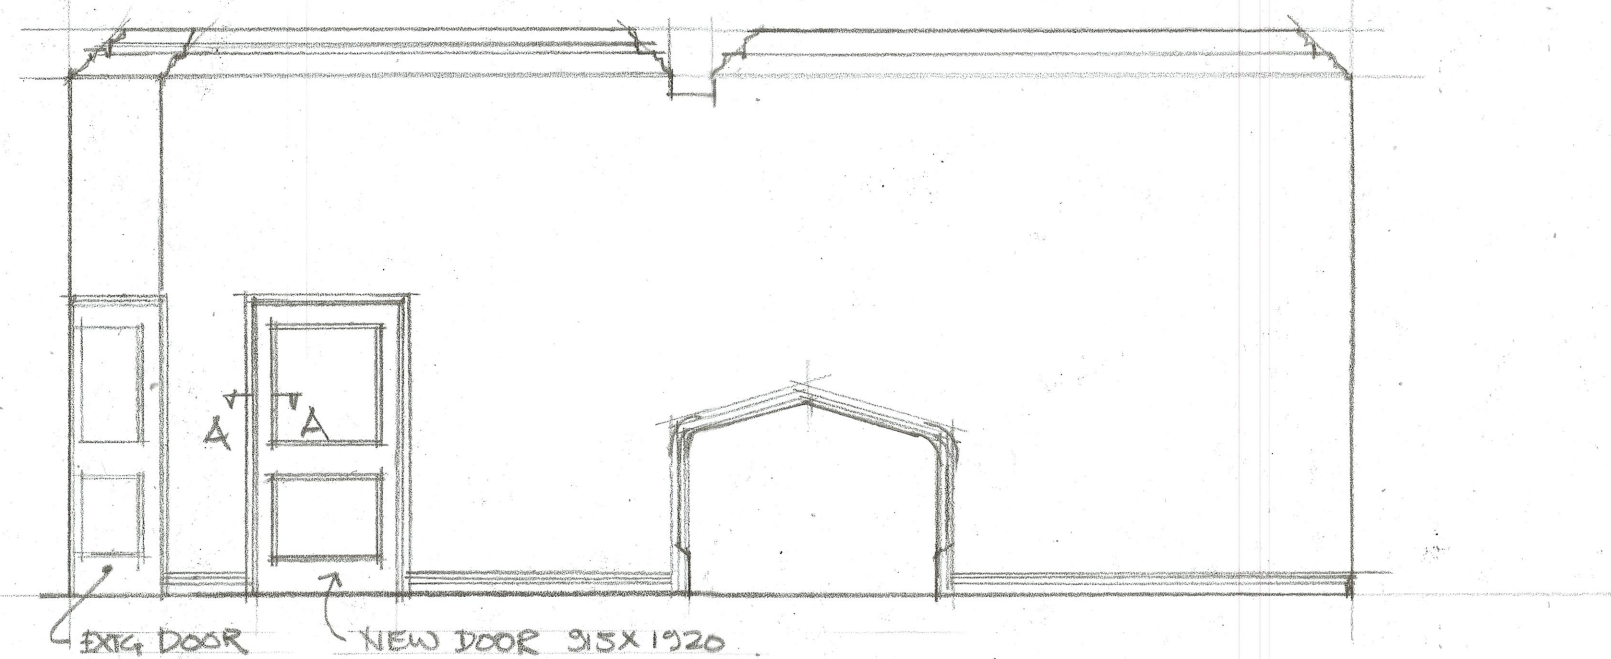

ST OSYTH PRIORY  
GATE HOUSE  
PROPOSED NEW DOOR to 2nd FLR  
1:5/1:50 e a2 ID 14-x1-23  
CC175-GH-D21