



SITE / BLOCK PLAN AS EXISTING

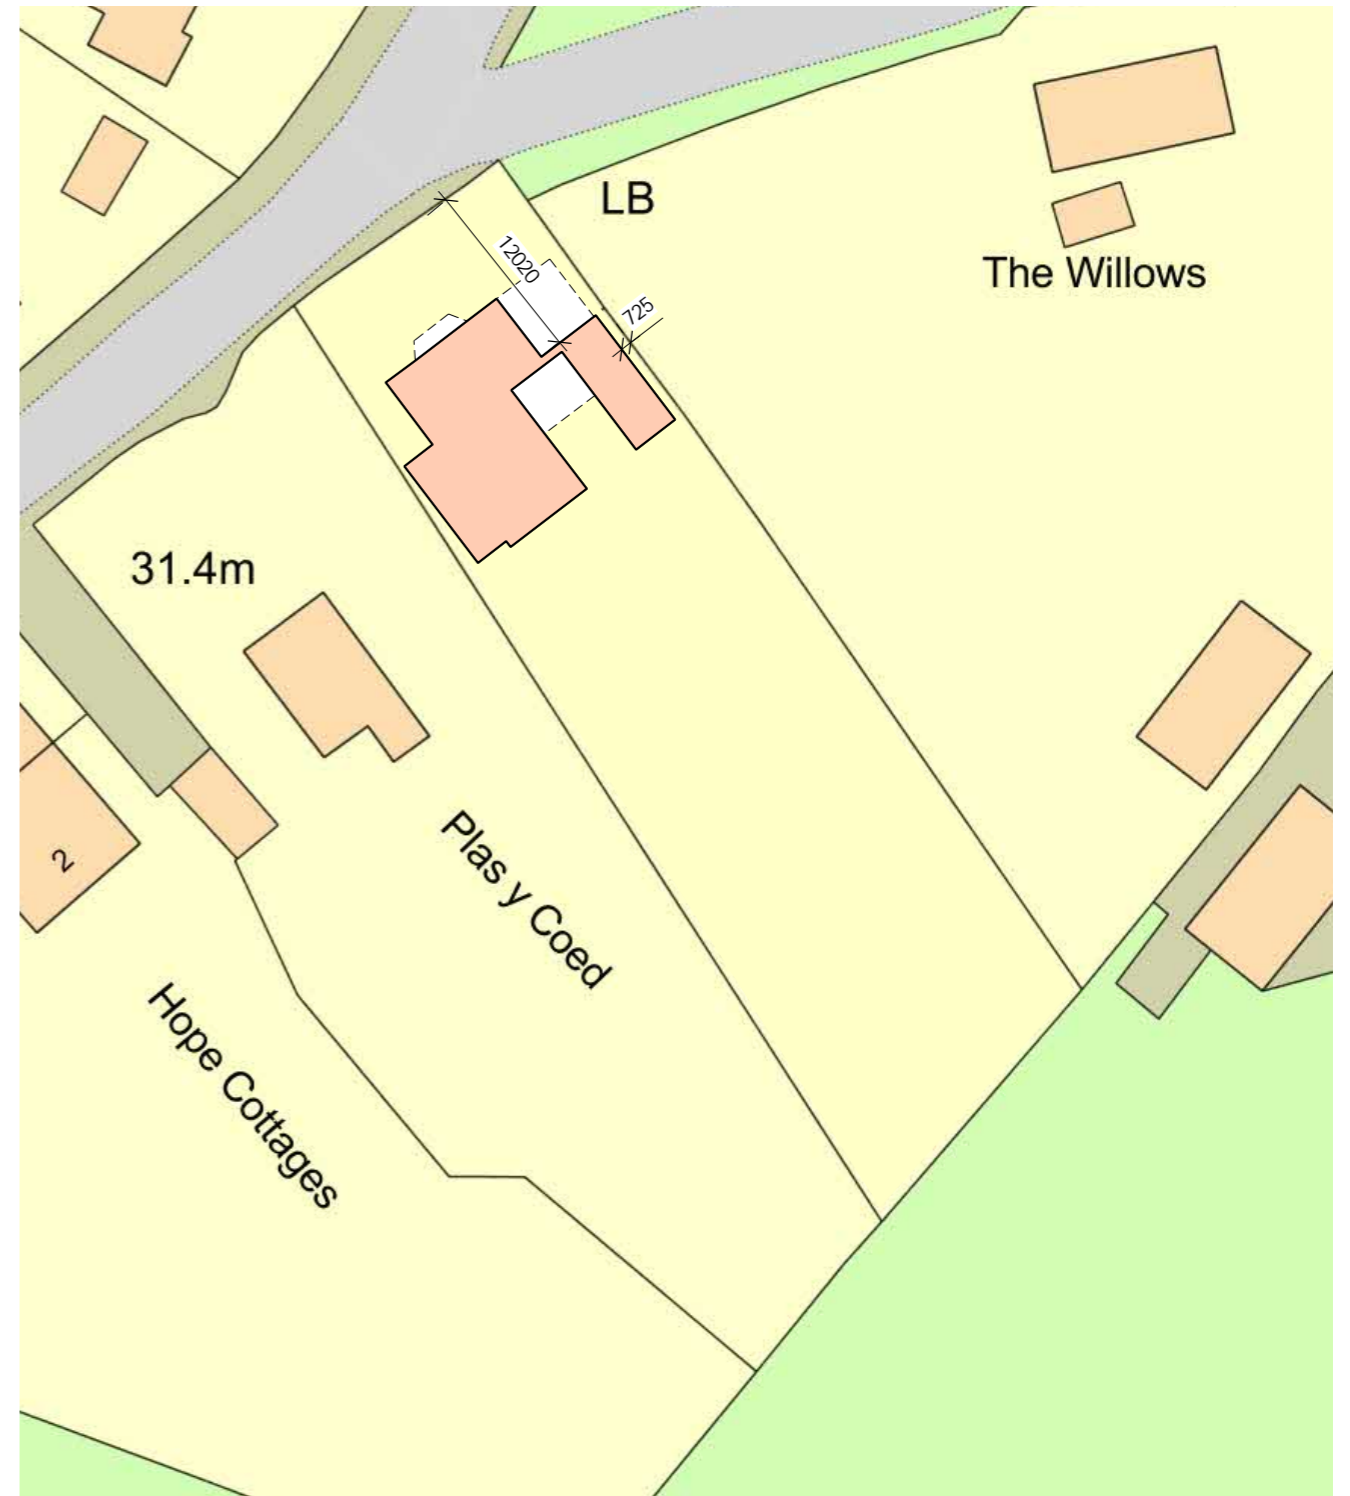

SITE / BLOCK PLAN AS PROPOSED

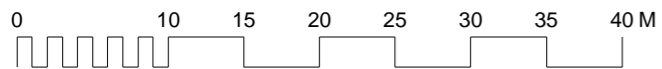

Drawing Title - <i>Site/Block Plans as Existing and as Proposed</i>	Drawing No. - 101 Scale - 1:500 at A3
Project - <i>The Red House, Bradfield, Essex</i>	Date - <i>November 2023</i>
Do not scale from drawing, work to noted dimensions only	Revision -