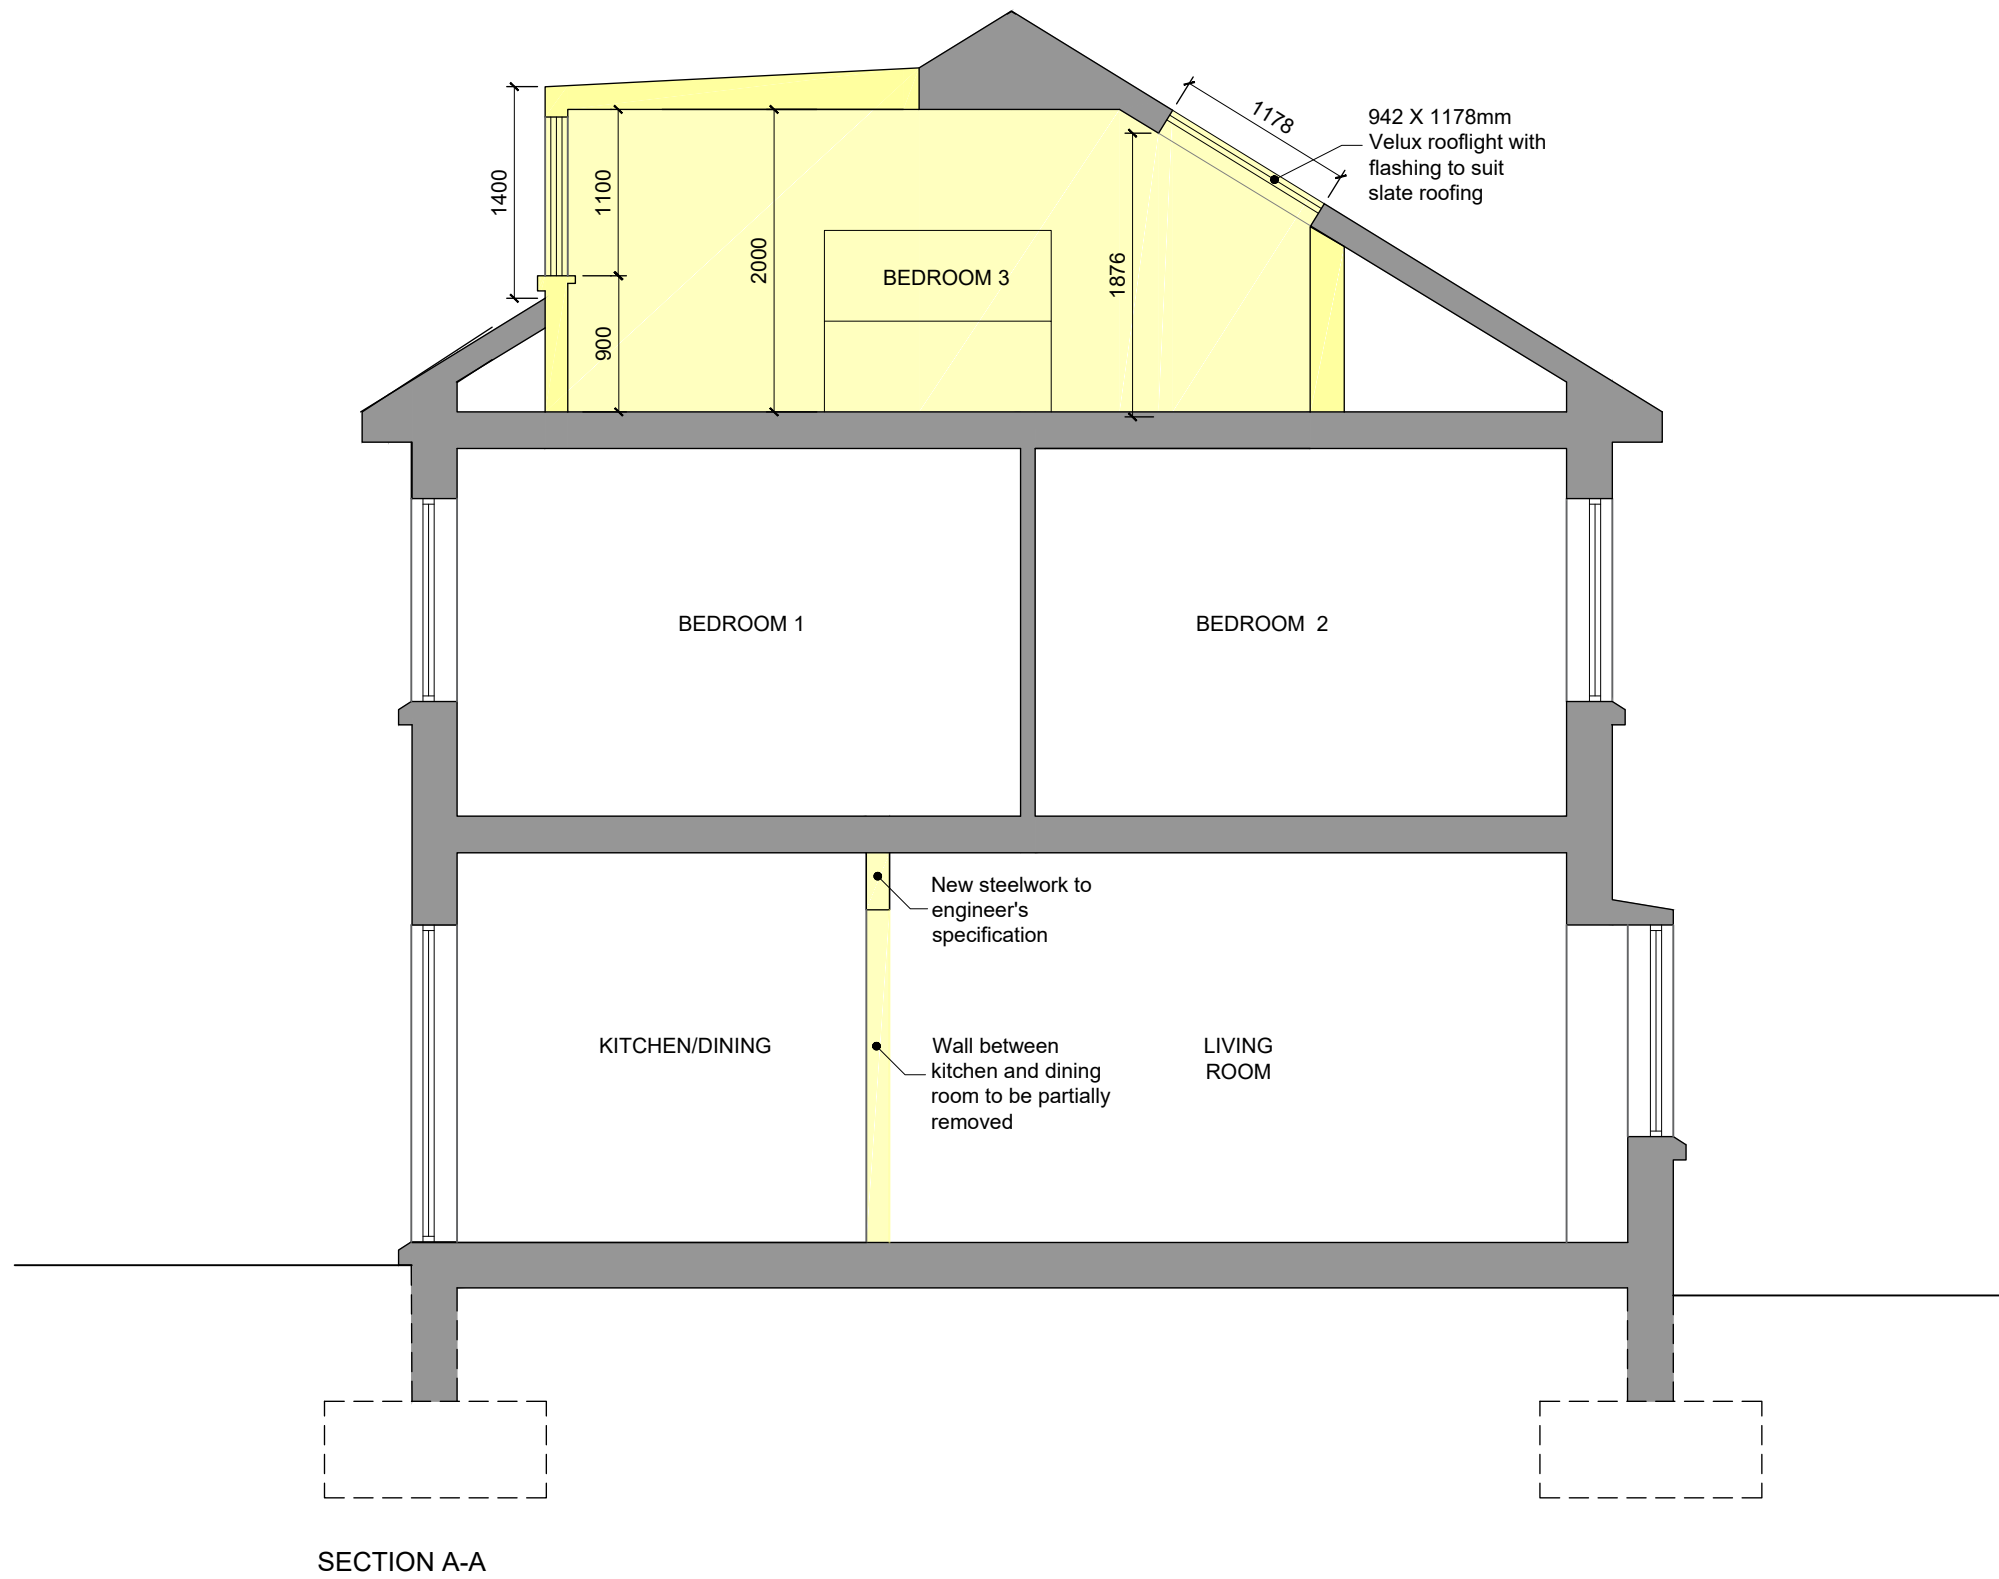

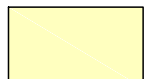




Notes

THIS DRAWING IS COPYRIGHT ©.

SCALING FOR WARRANT PURPOSES ONLY, OTHERWISE USE FIGURED DIMENSIONS ONLY. ALL DIMENSIONS TO BE CHECKED ON SITE BEFORE WORK COMMENCES, DISCREPANCIES TO BE REPORTED TO STUDIO MARSHALL.



-  Existing Walls
-  Proposal
-  Downtakings
-  Site Boundary

0 0.5 1 1.5 2m  
Scale 1:50

No.	Revision/Issue	Date



Project Name and Address

**Francesca Dymond  
Proposed Loft Conversion  
& Internal Alterations  
17 Craighouse Park,  
Edinburgh**

Drawing Title	Drawing number
Proposed Section A-A	23008-PR-004
Date	
Scale	

SECTION A-A