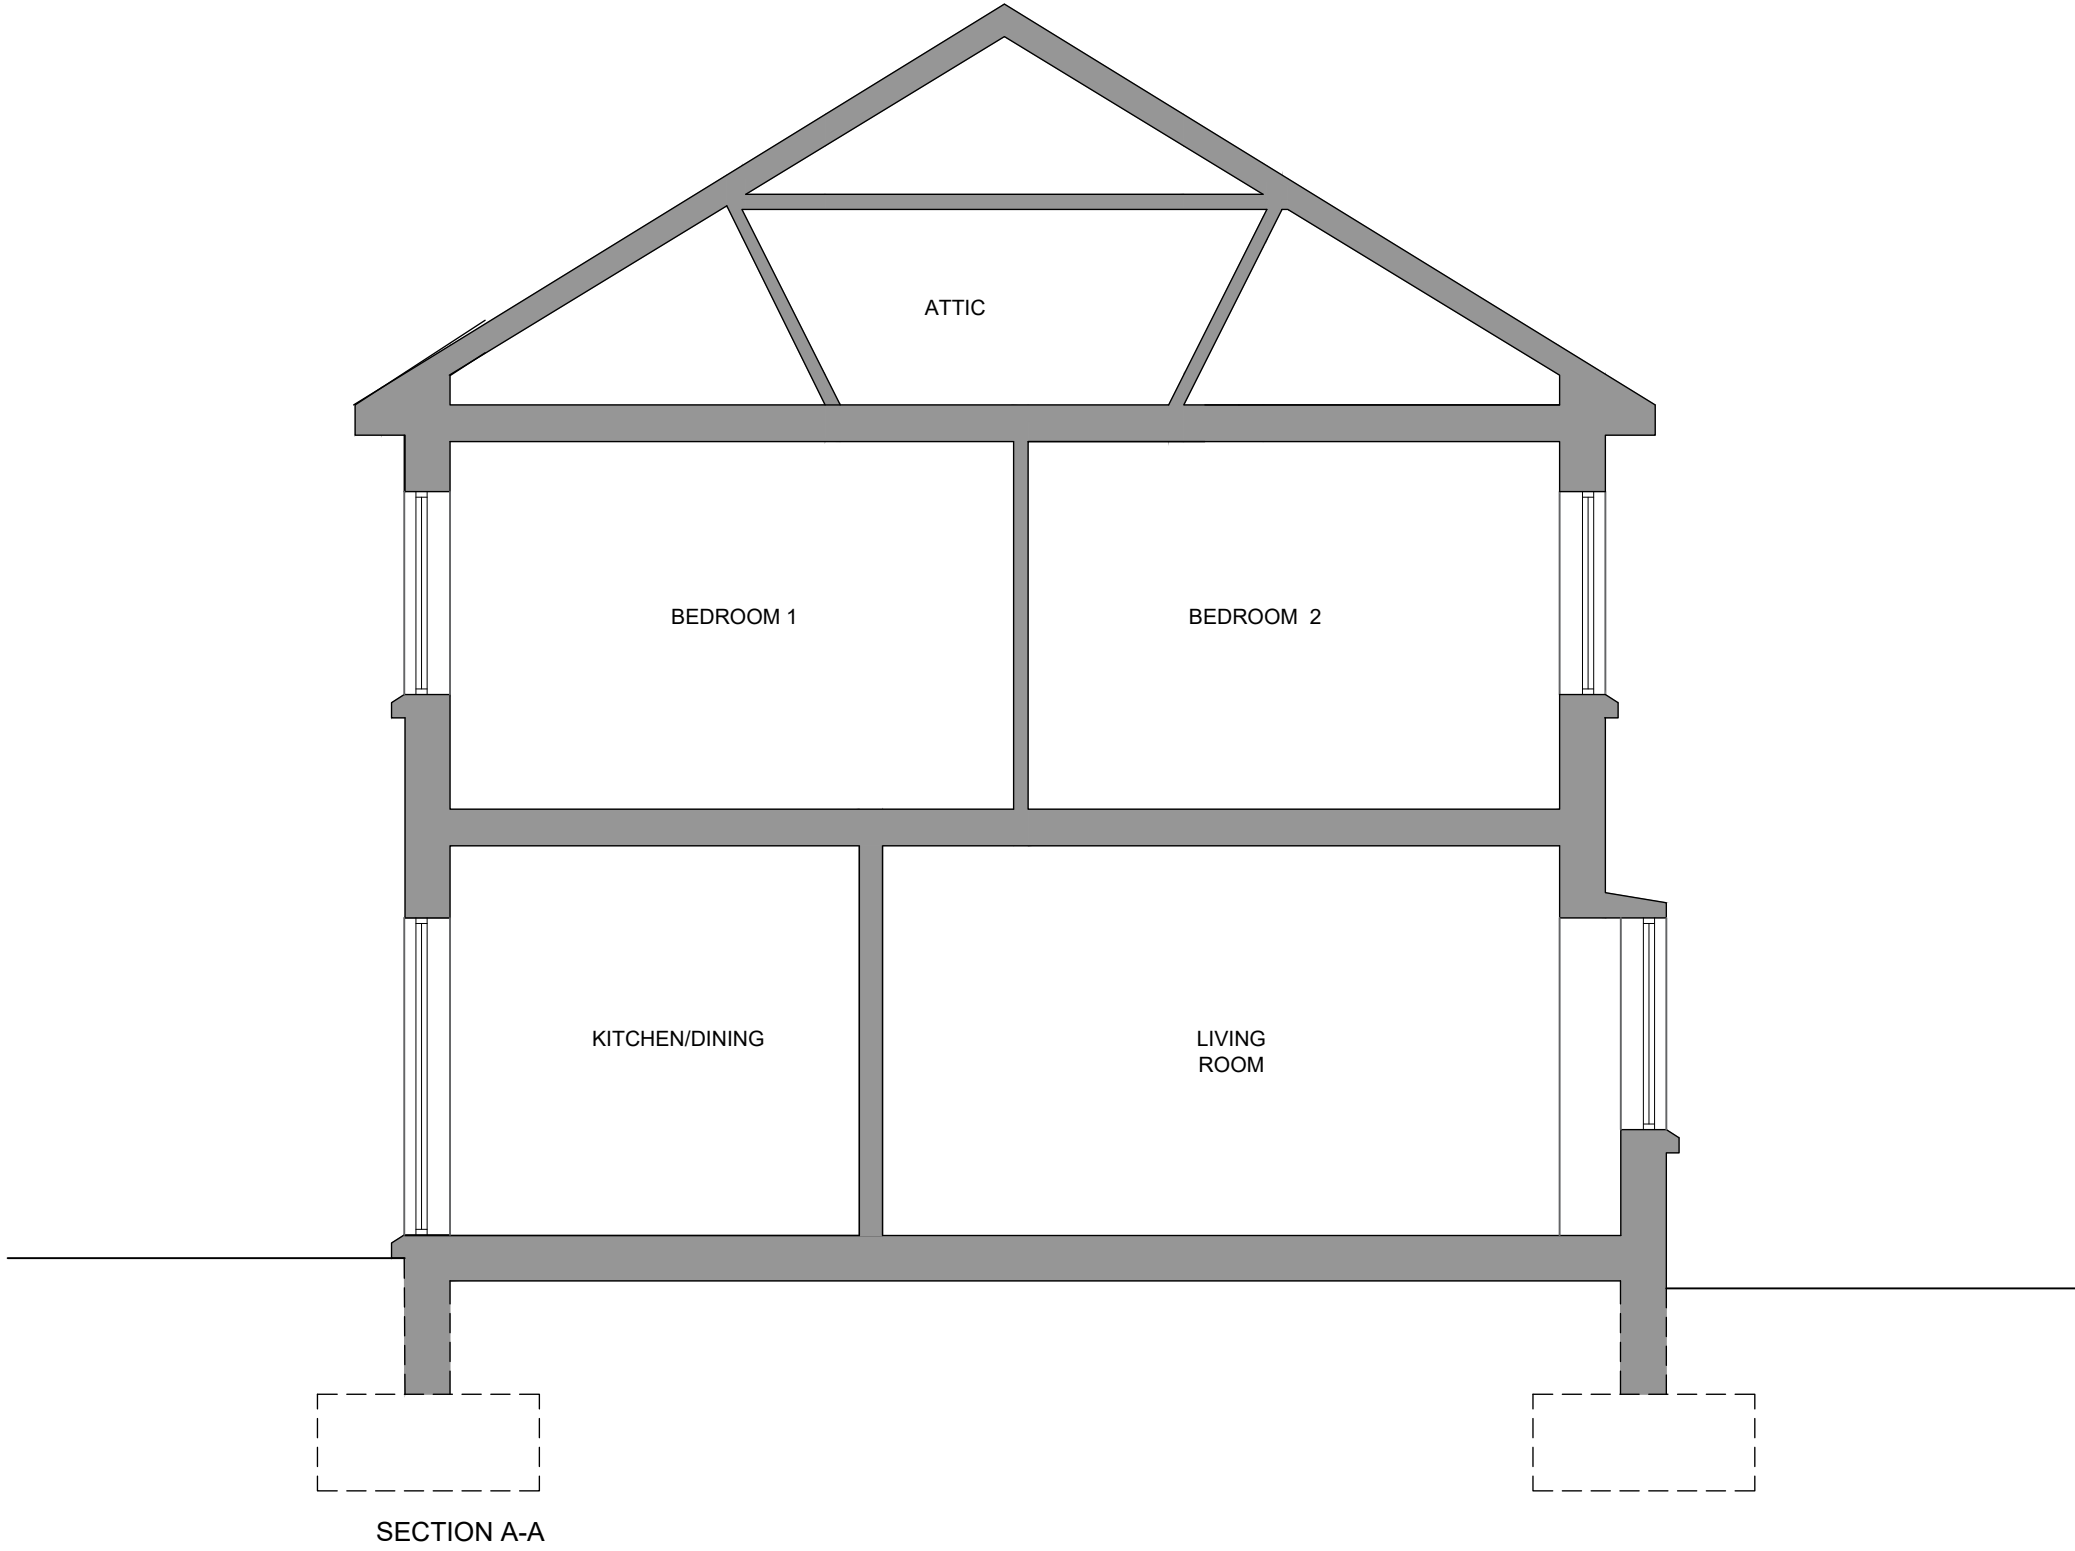

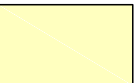




Notes

THIS DRAWING IS COPYRIGHT ©.

SCALING FOR WARRANT PURPOSES ONLY, OTHERWISE USE FIGURED DIMENSIONS ONLY. ALL DIMENSIONS TO BE CHECKED ON SITE BEFORE WORK COMMENCES. DISCREPANCIES TO BE REPORTED TO STUDIO MARSHALL.



-  Existing Walls
-  Proposal
-  Downtakings
-  Site Boundary



No.	Revision/Issue	Date



Project Name and Address

**Francesca Dymond
Proposed Loft Conversion
& Internal Alterations
17 Craighouse Park,
Edinburgh**

Drawing Title	Drawing number
Existing Section A-A	23008-EX-004
Date	09/11/23
Scale	1:50@ A3