

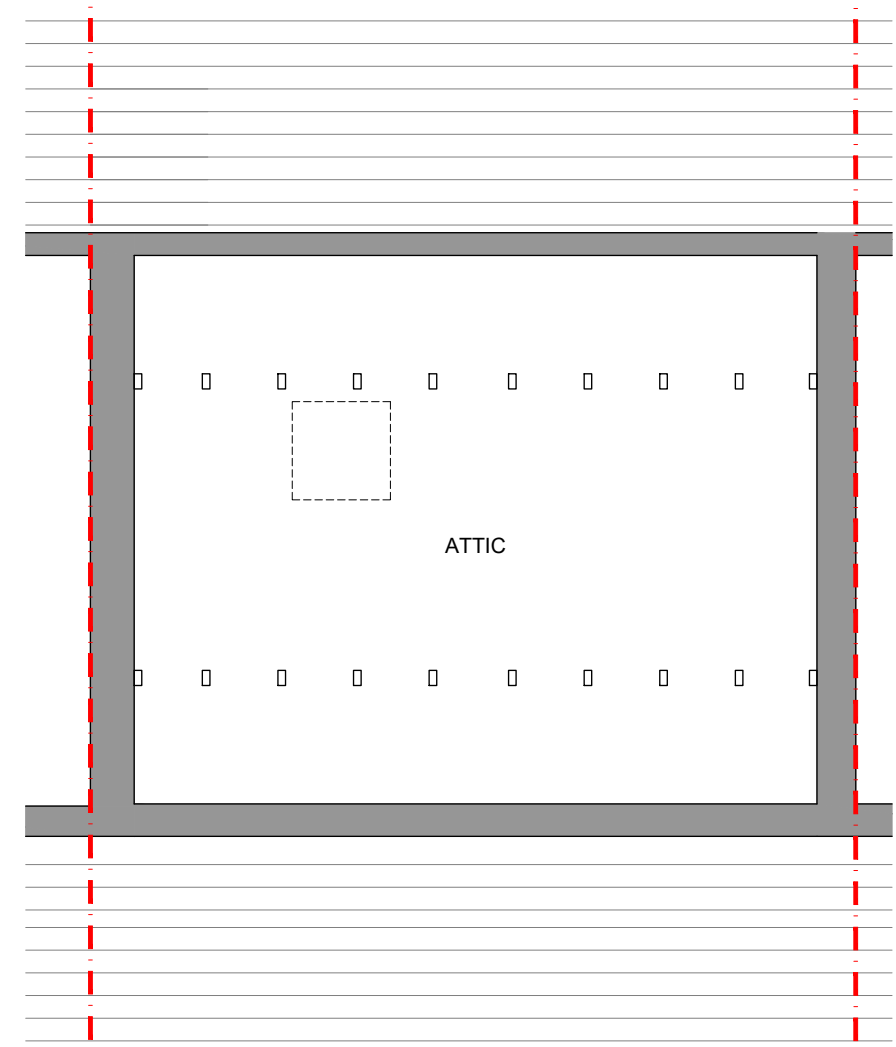


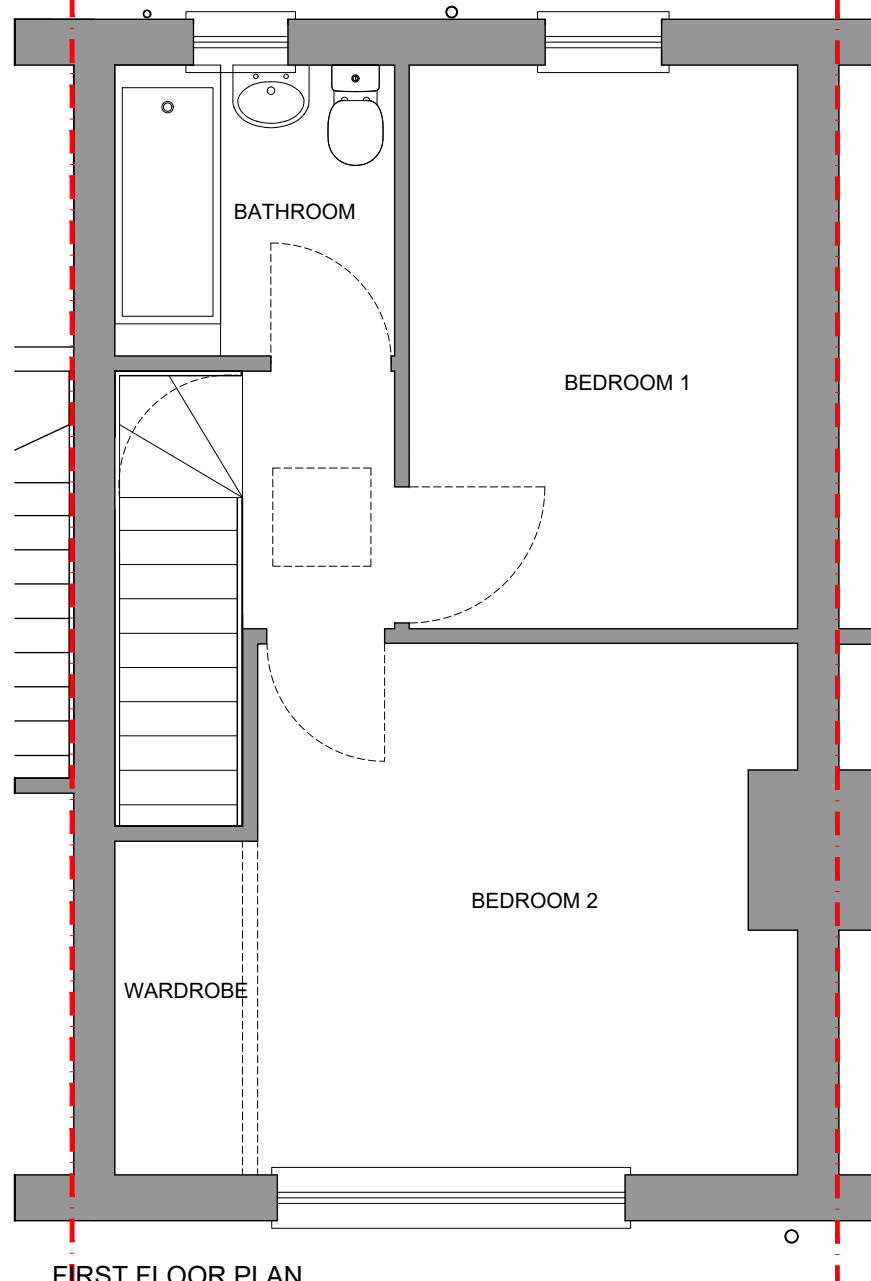


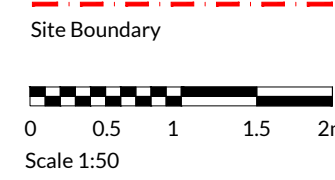
Notes

THIS DRAWING IS COPYRIGHT ©.

SCALING FOR WARRANT PURPOSES ONLY, OTHERWISE USE FIGURED DIMENSIONS ONLY. ALL DIMENSIONS TO BE CHECKED ON SITE BEFORE WORK COMMENCES. DISCREPANCIES TO BE REPORTED TO STUDIO MARSHALL.

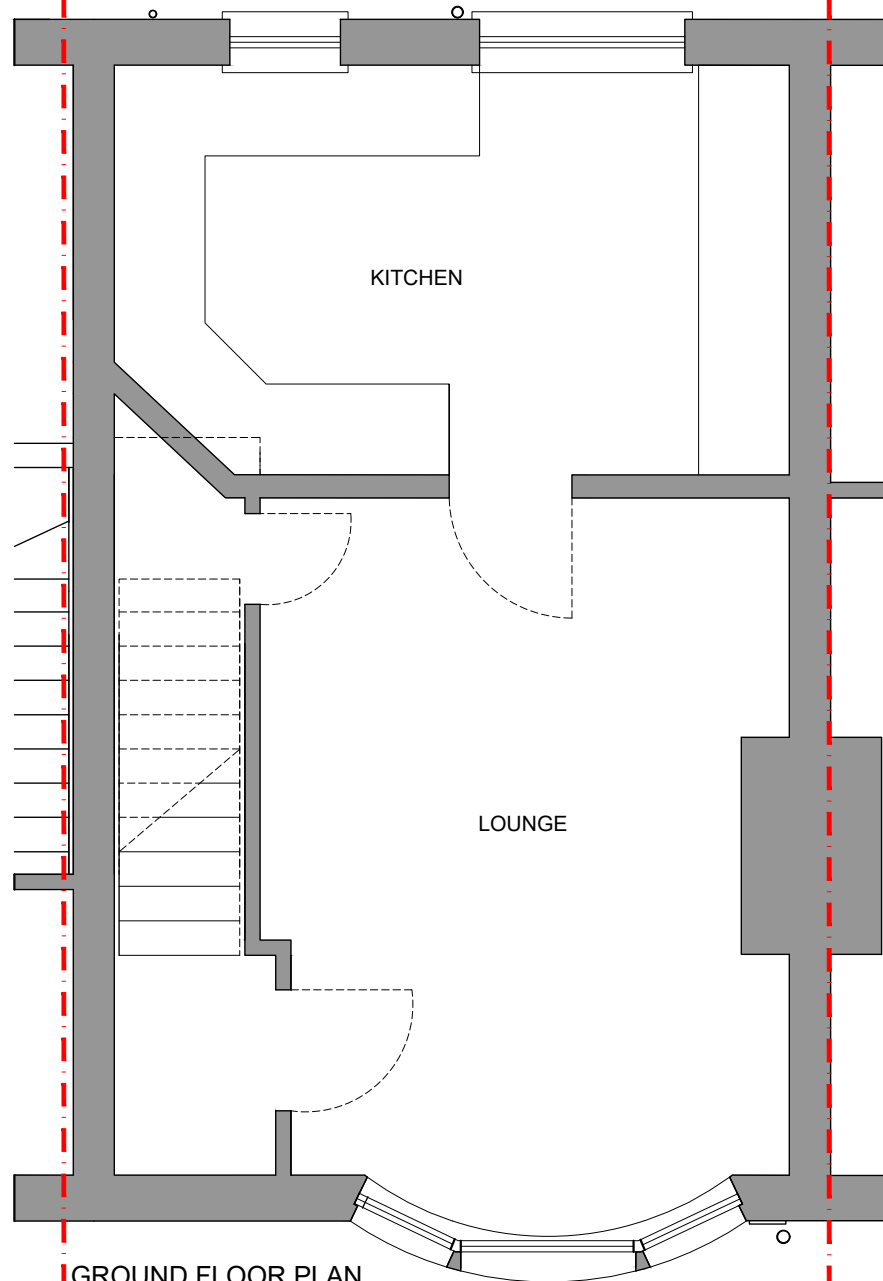

-  Existing Walls
-  Proposal
-  Downtakings



No.	Revision/Issue	Date



Project Name and Address

**Francesca Dymond**  
Proposed Loft Conversion  
& Internal Alterations  
17 Craighouse Park,  
Edinburgh

Existing Plans	Drawing number
Date 09.11.23	23008-EX-001
Scale 1:50@ A3	