



Car Park Elevation (North-West)
Proposed

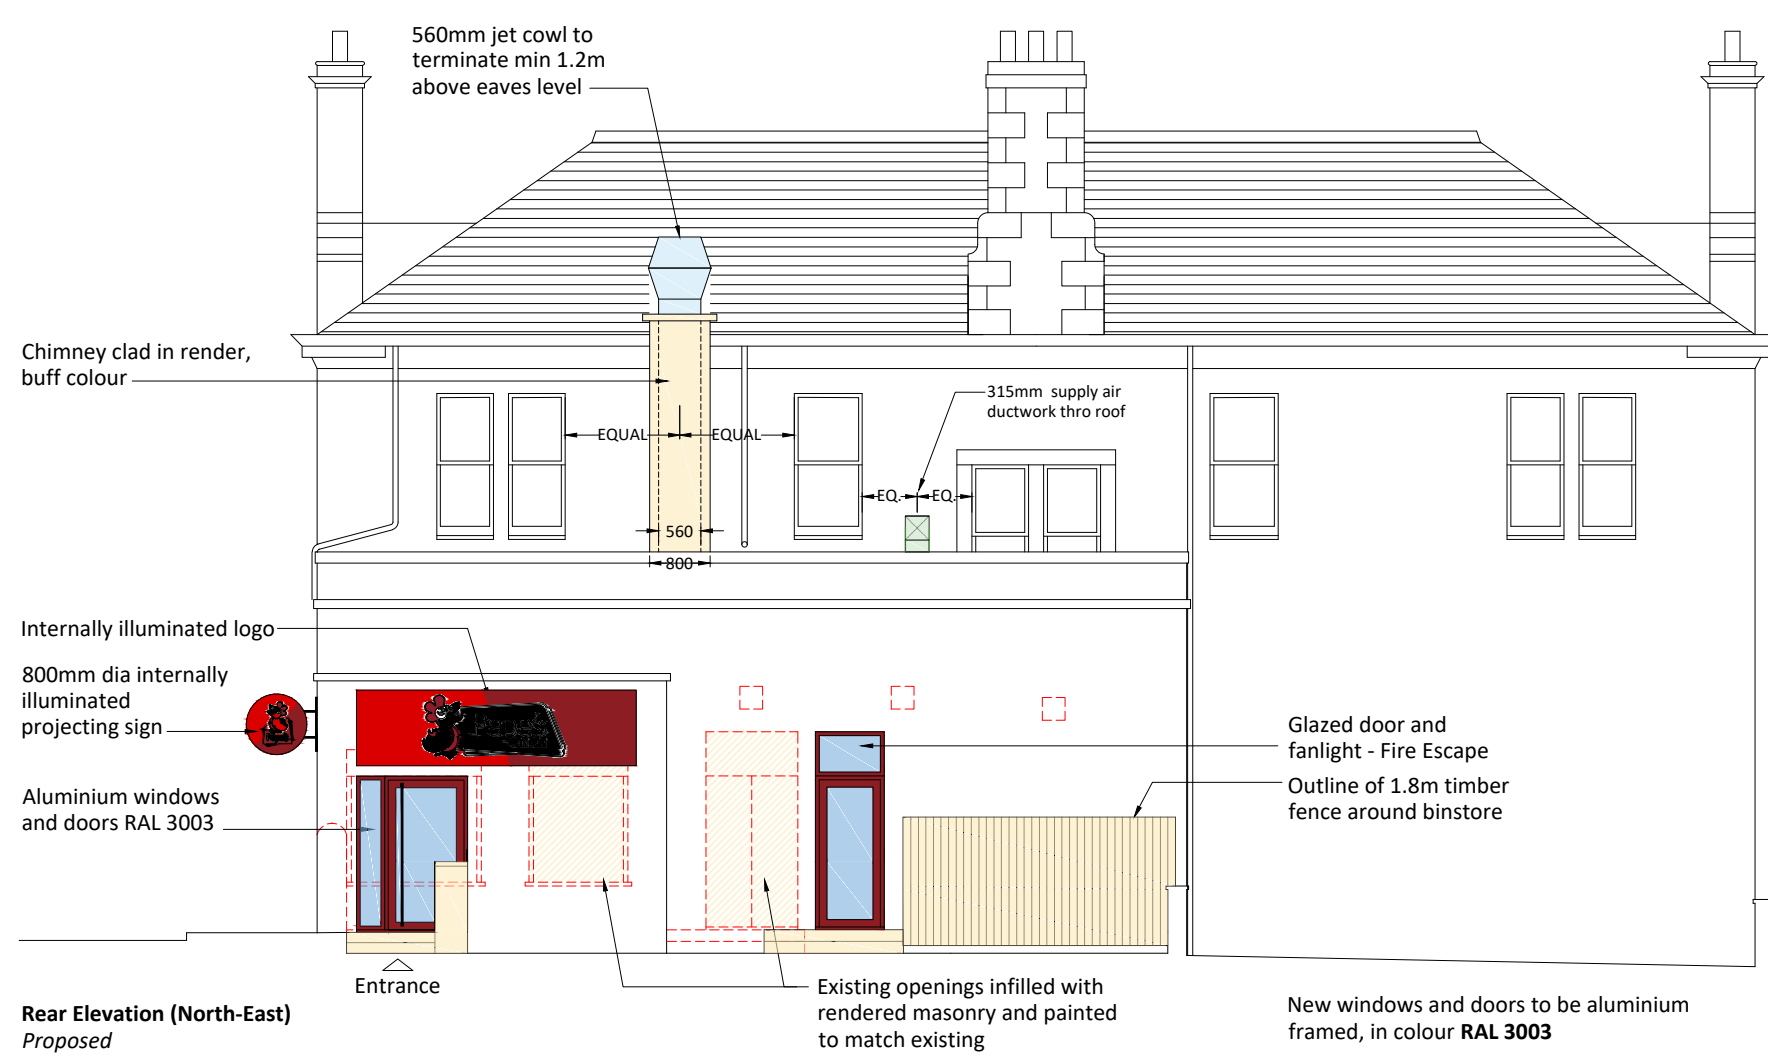

Rear Elevation (North-East)
Proposed

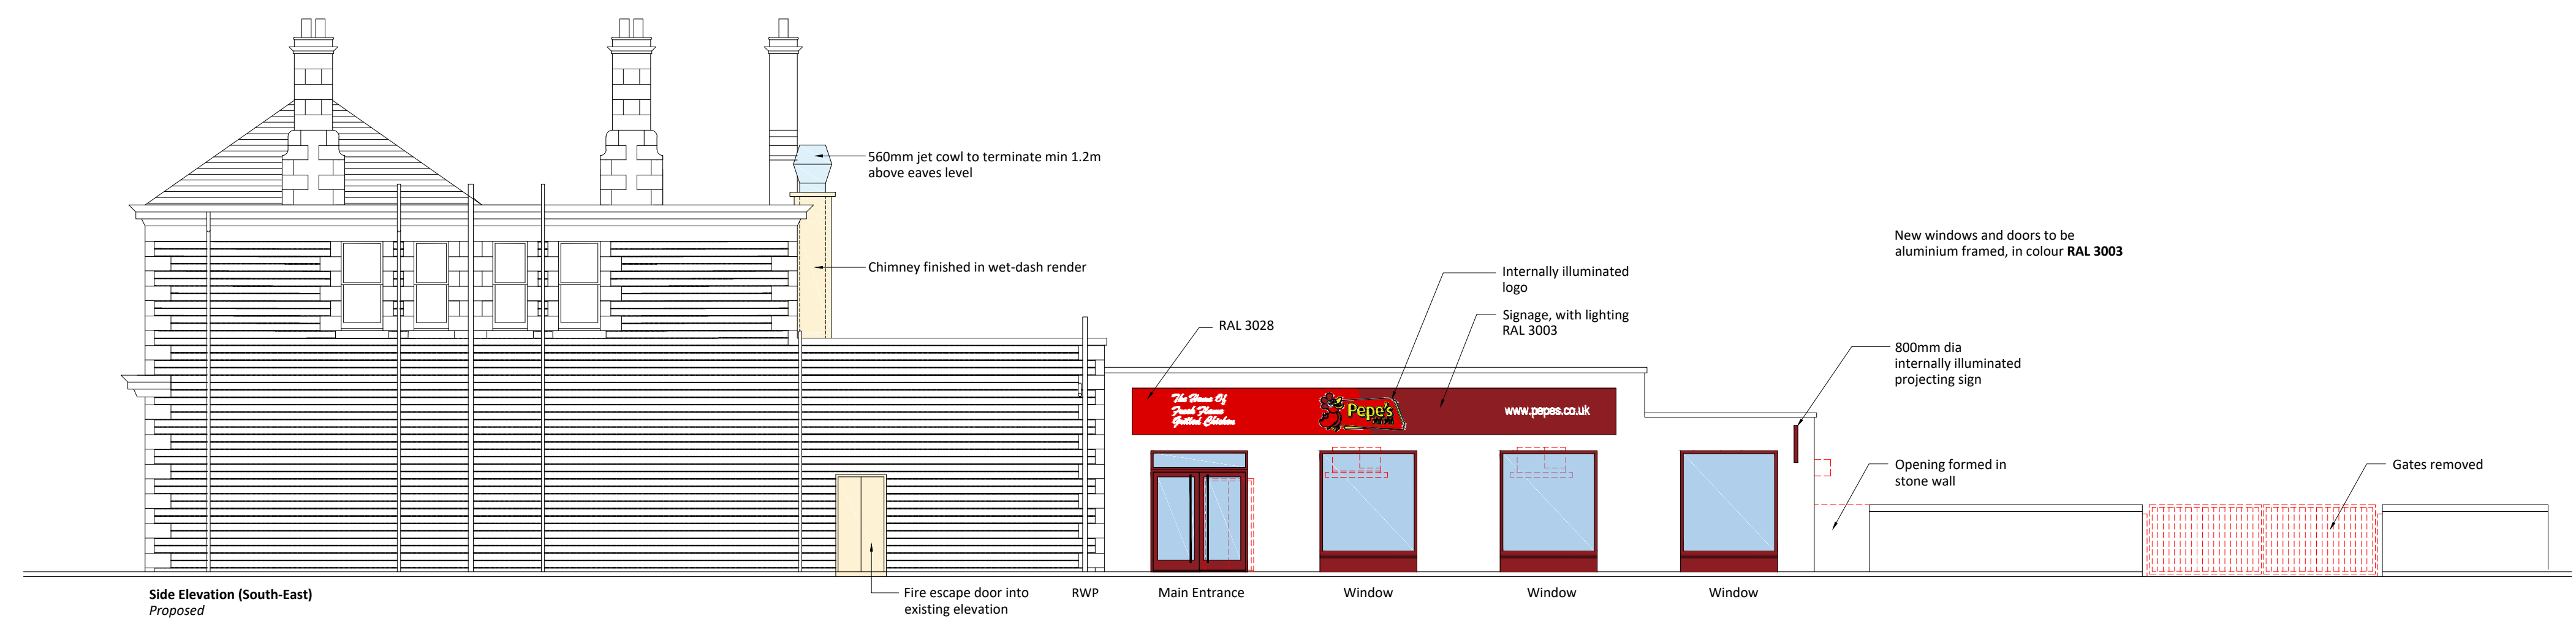

Side Elevation (South-East)
Proposed