



FERNIEHILL DRIVE

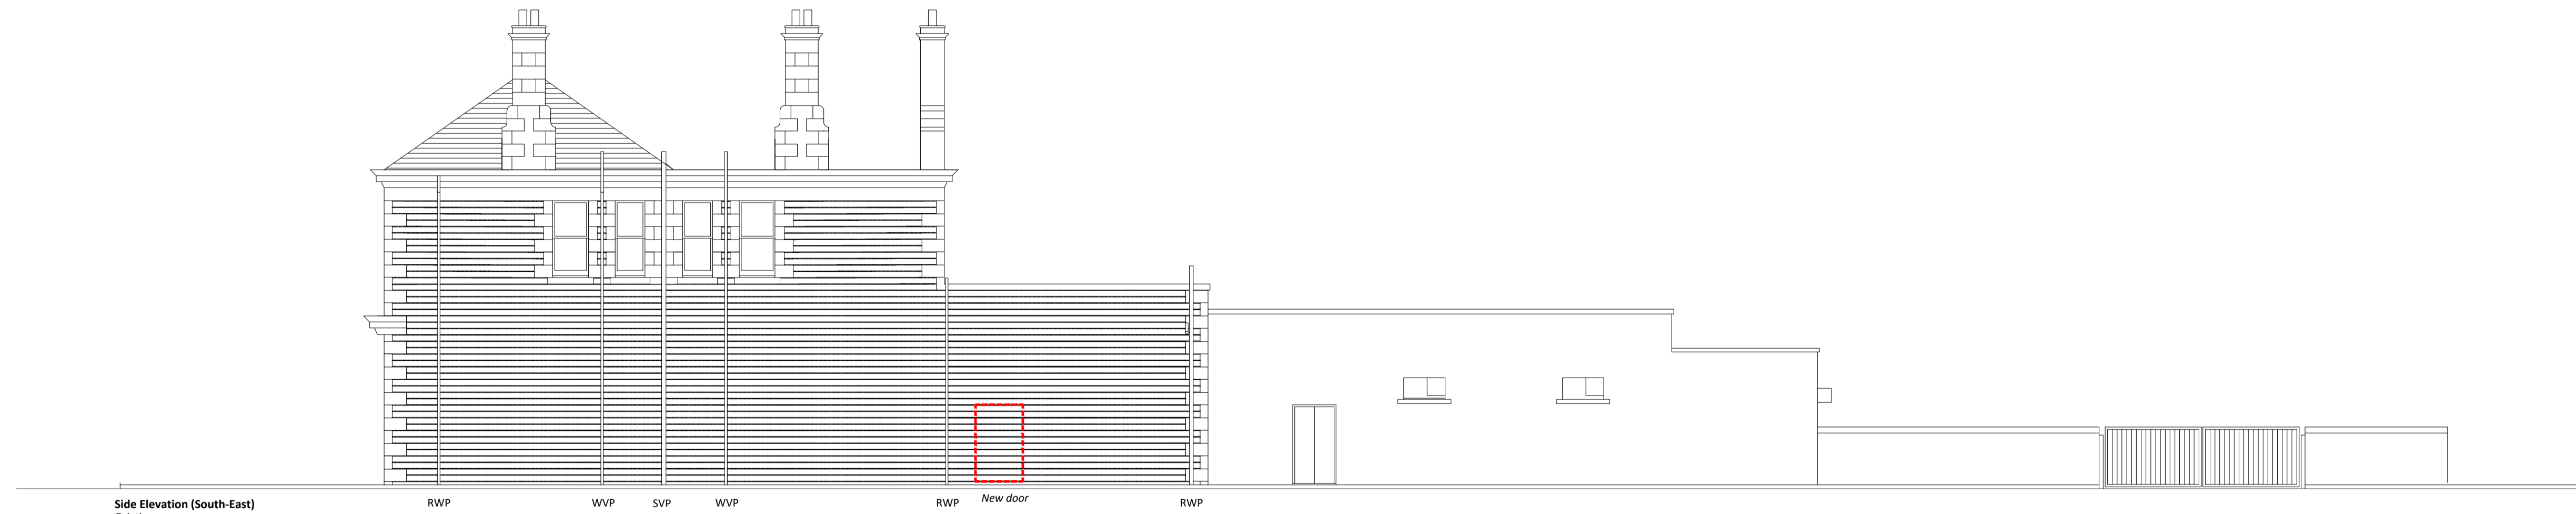

Side Elevation (South-East)
Existing



Rear Elevation (North-East)
Existing

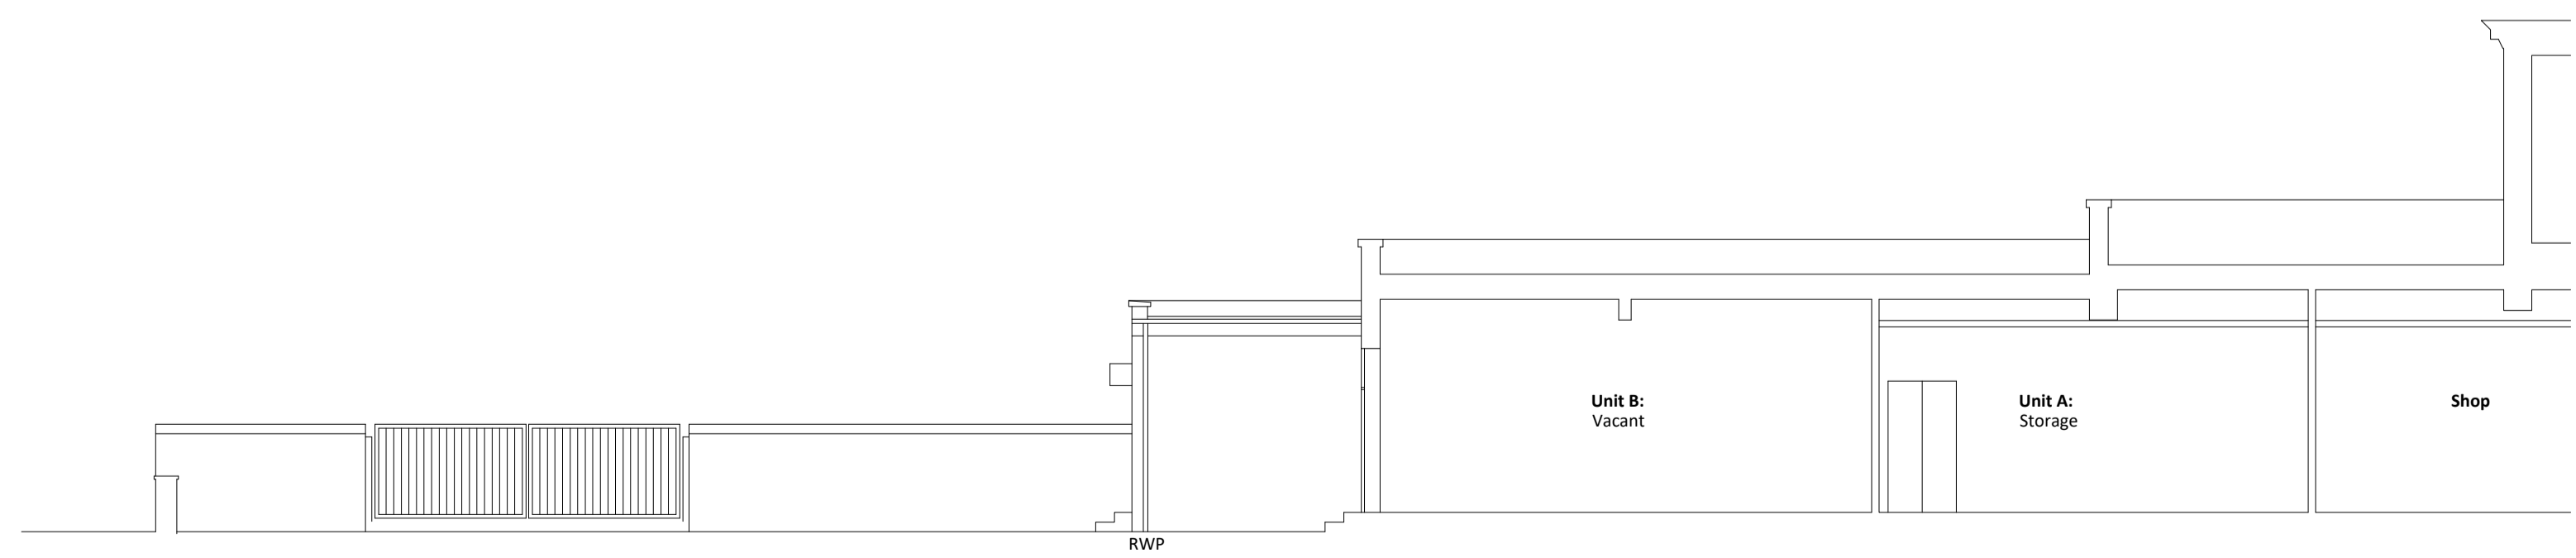

Car Park Elevation (North-West)
Existing