
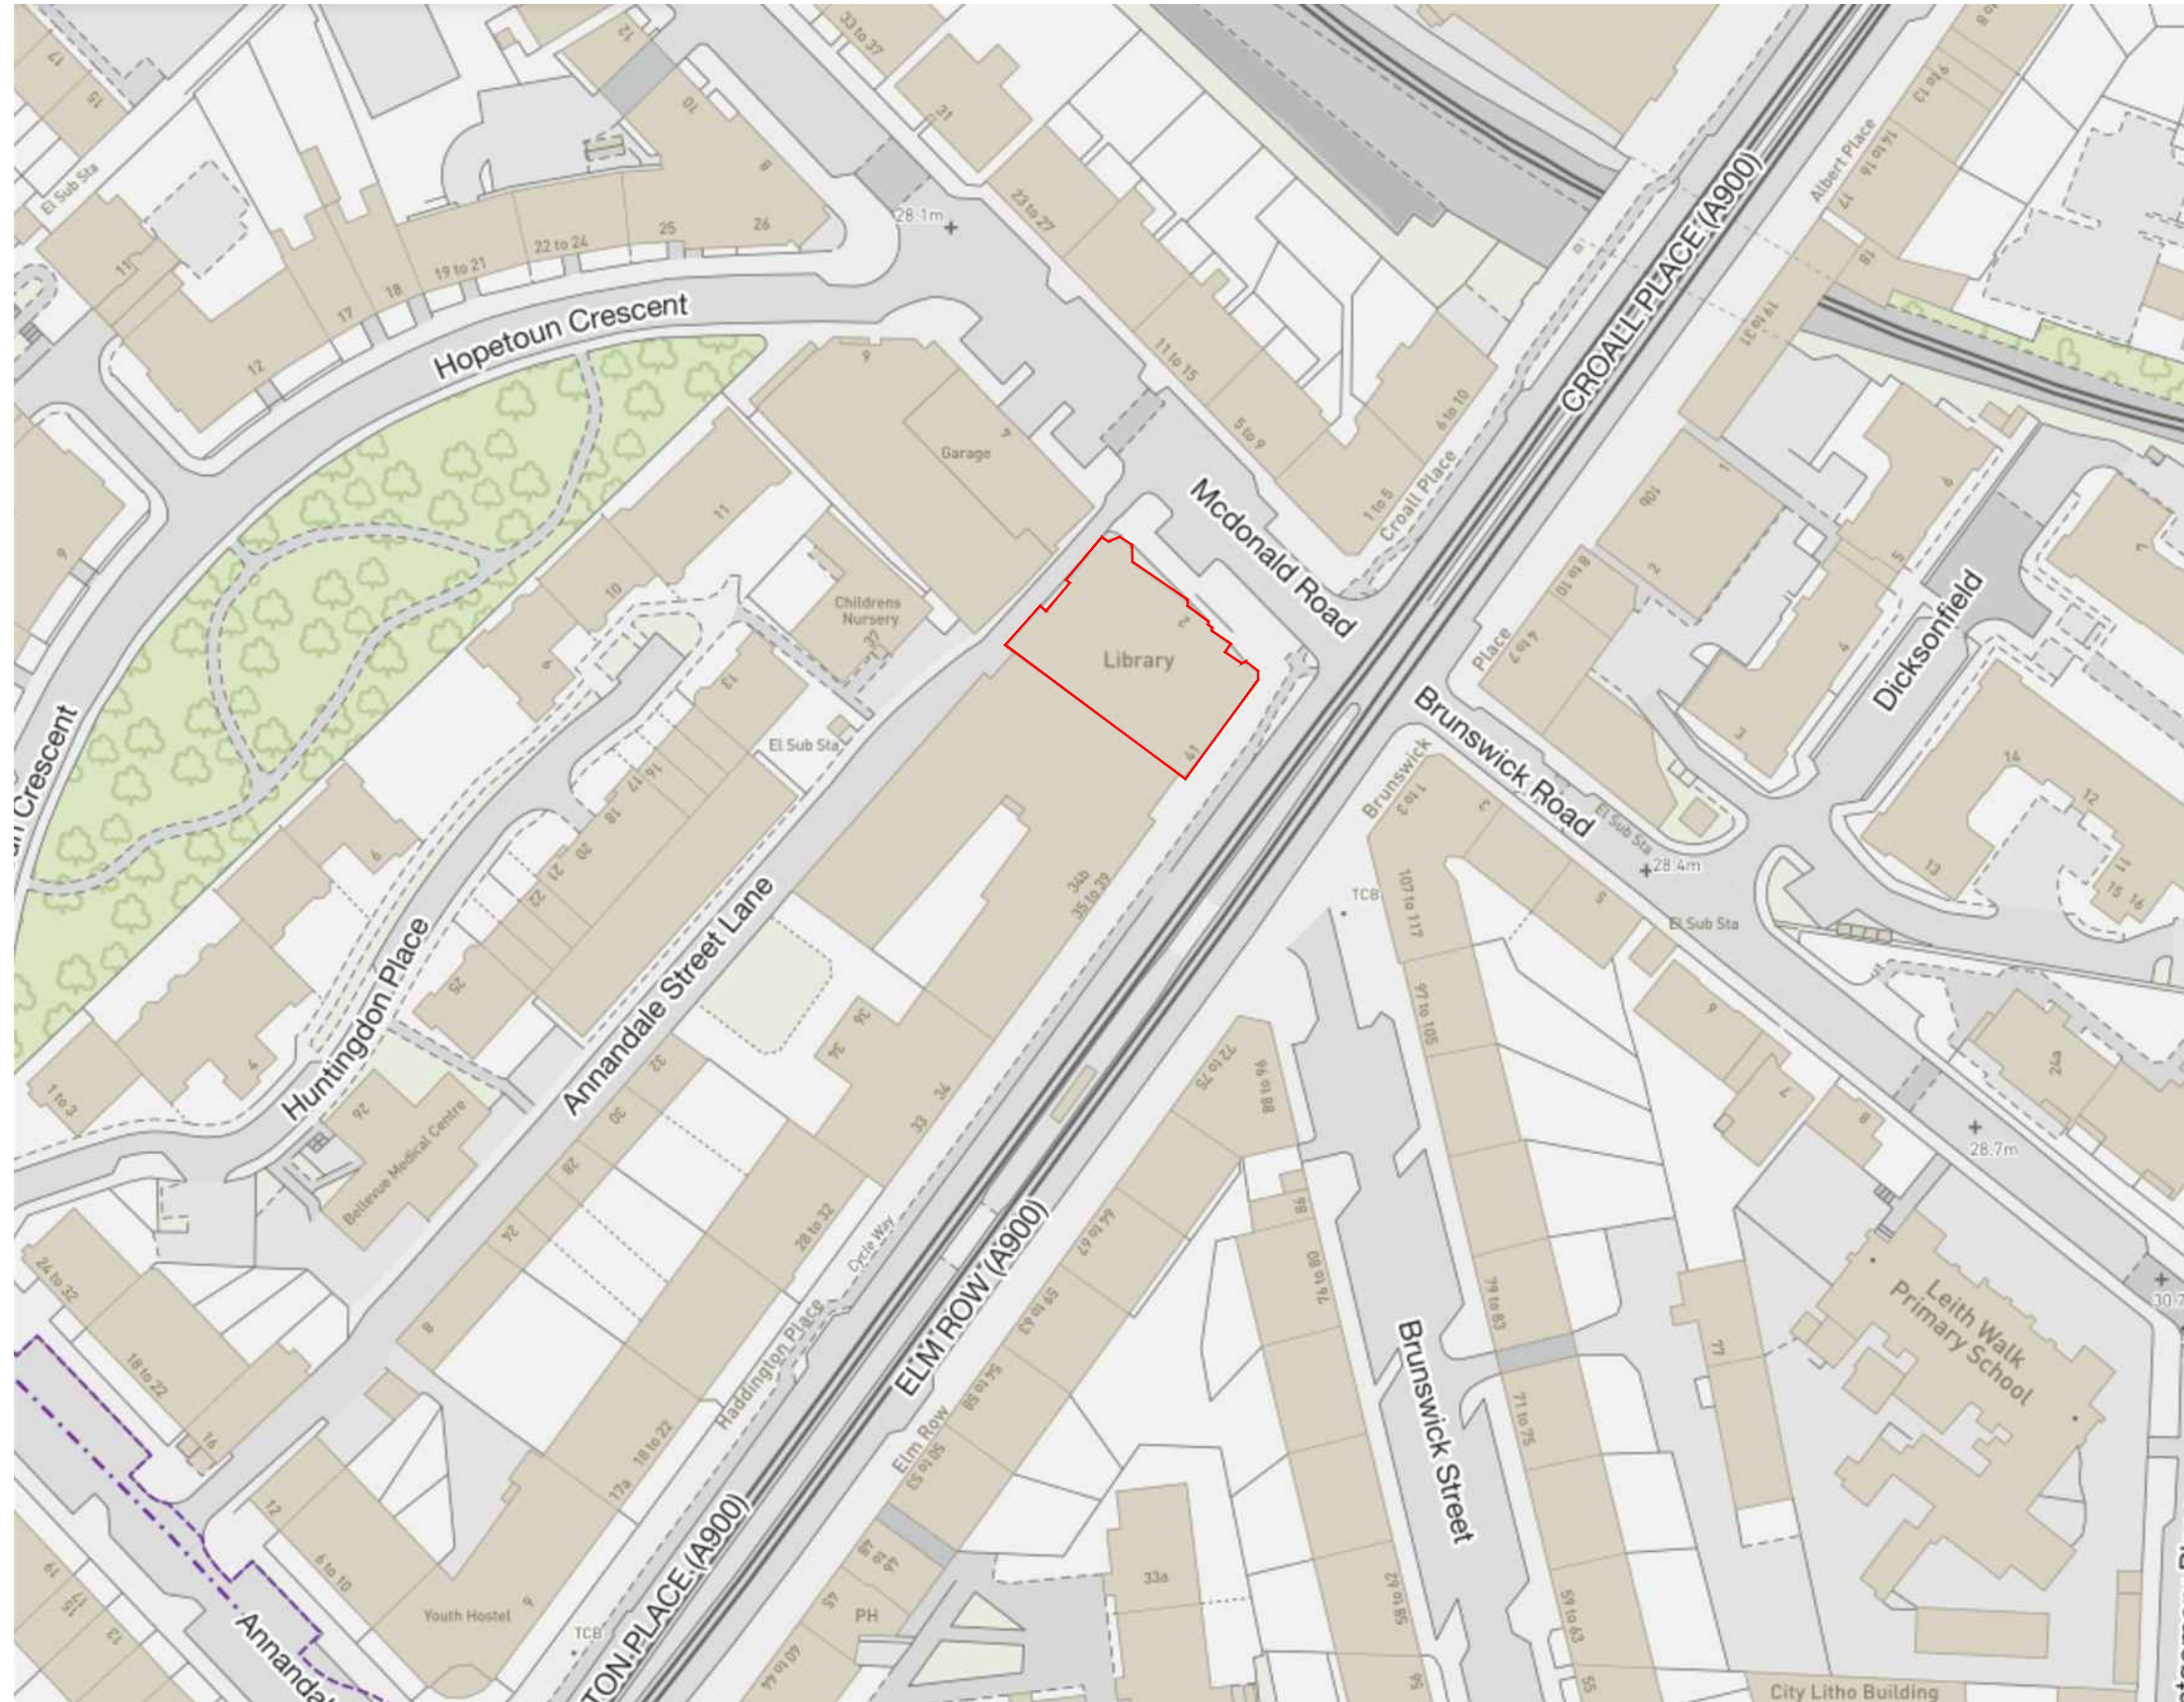


Location Plan

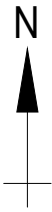

NOTES

© copyright. All rights reserved, this drawing must not be copied or reproduced without the written consent of Summers-Inman Construction and Property Consultants LLP.

No dimensions are to be scaled from this drawing. All dimensions and sizes are in millimetres unless otherwise stated and should be checked on site.

No part of this publication may be produced, stored in any retrieval system or transmitted in any form or by any means without prior permission of summers-inman construction and property consultants.

This drawing is to be read in conjunction with Summers-Inman Construction and Property Consultants' specification, structural engineer's and services consultant's specification where applicable.

Rev.	Description	Issue by	Date

SUMMERS INMAN
CONSTRUCTION & PROPERTY CONSULTANTS

Suite 4, Pavilion 1, The Quadrant,
14 New Mart Road, Edinburgh, EH14 1RL
0131 455 9700
edinburgh@summers-inman.co.uk
www.summers-inman.co.uk

Drawing Status

Statutory Consent

Client

The City of Edinburgh Council

Project

Windows Refurbishment, 41 2F Haddington Place, Edinburgh

Title

Location Plan


Date NOV 23

Scale at A3 1:1250

Drawn MJ

Checked IM

Scale Bar at 1:1250

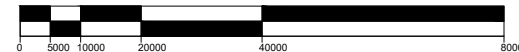

EH22040 - SUM - XX - XX - DR - B - 0100 -							
Project	Originator	Zone	Level	Type	Role	Number	Rev.