


N

0 12.5 25 37.5 50 62.5 M  
Meters @ 1:1250 @ A3

0 5 10 15 20 25 M  
Meters @ 1:500 @ A3

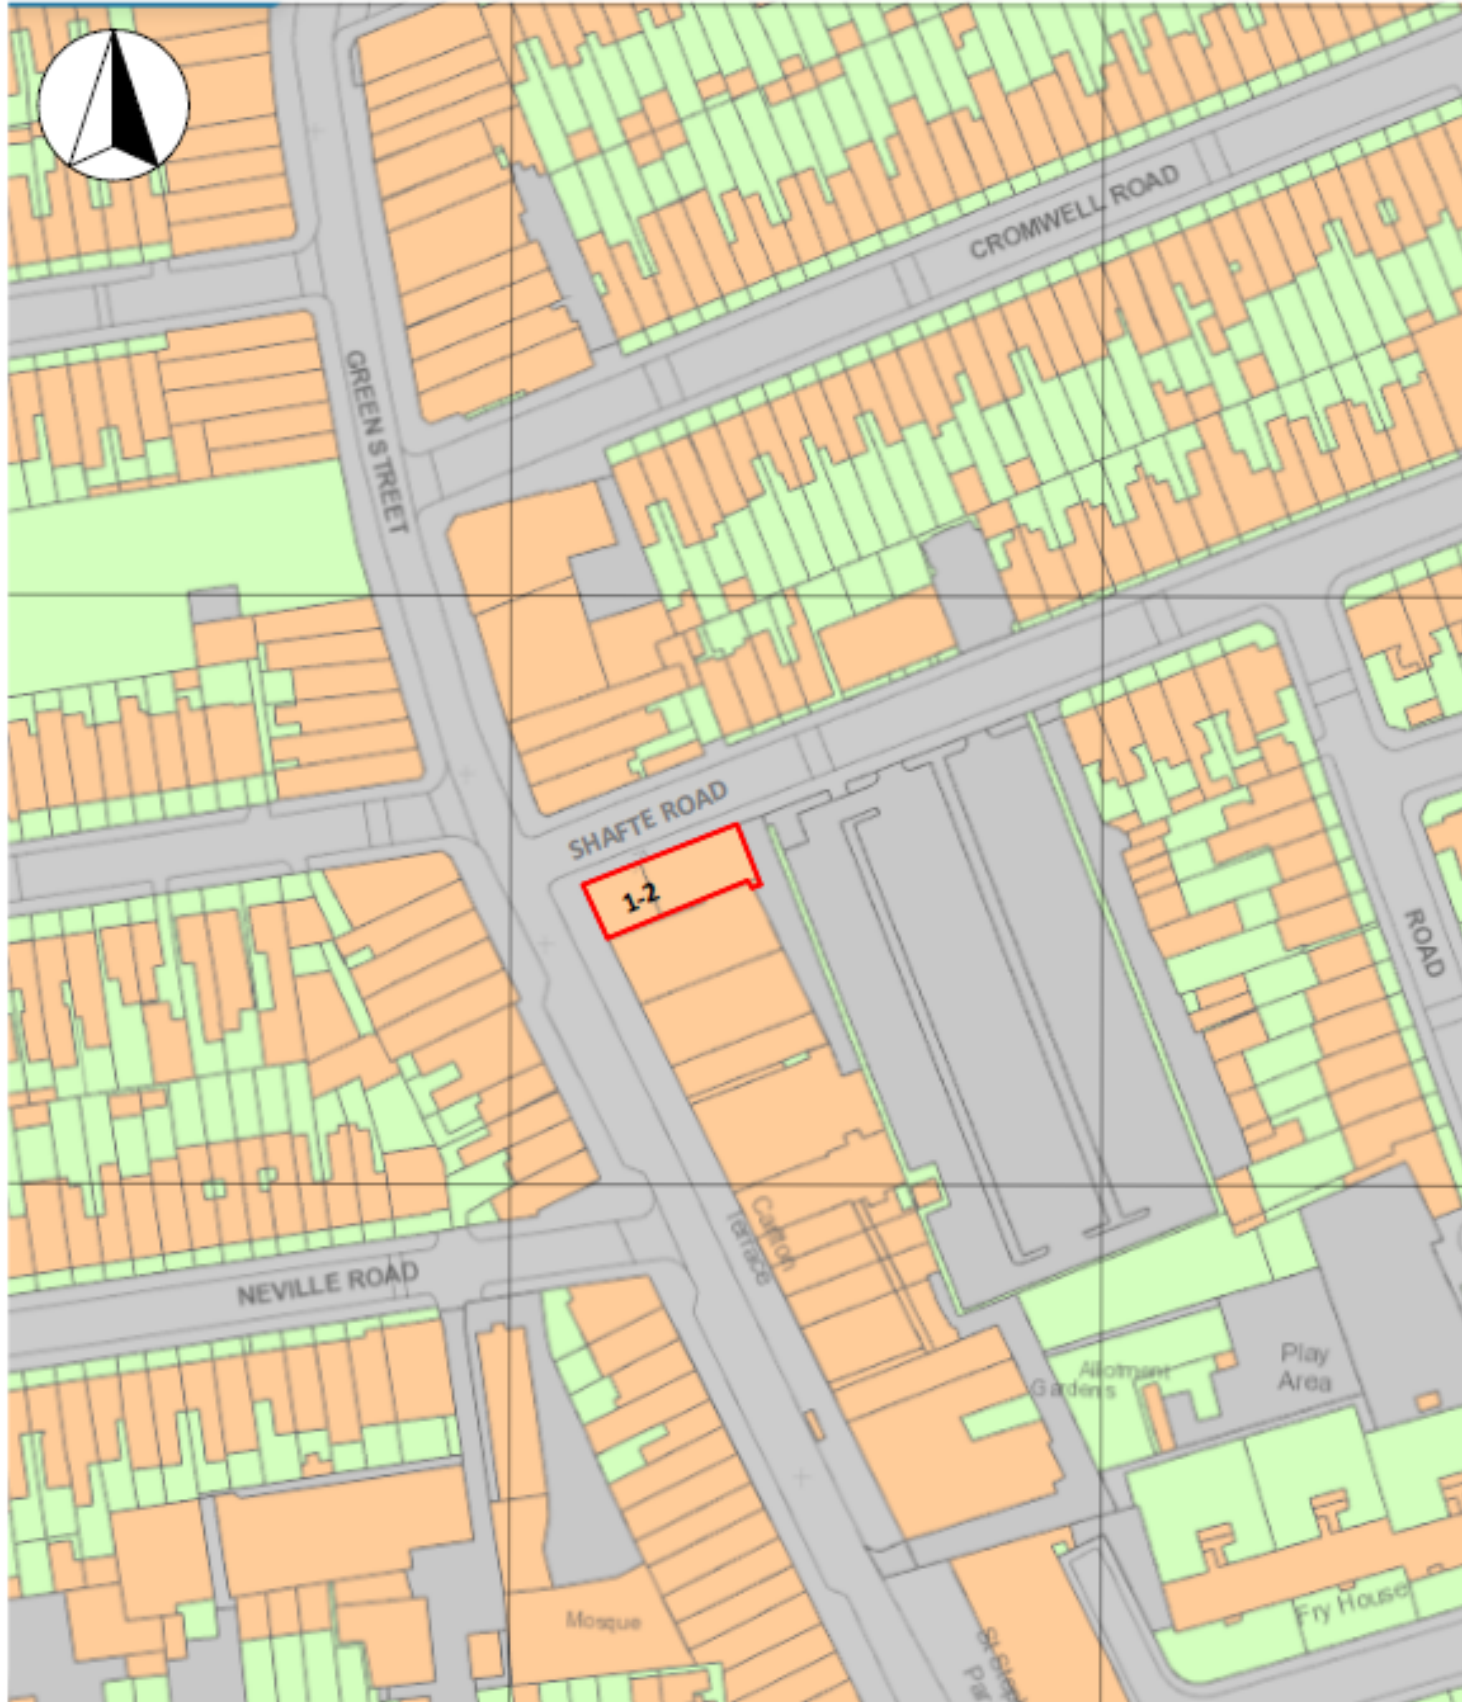

LOCATION MAP scale 1:1250



BLOCK PLAN scale 1:500

**COPYRIGHT:** The contents of this drawing may not be reproduced in whole or in part without express written consent of ARKSS Design Studio Limited.

Drawings to be read in conjunction with relevant drawing and specs. Drawings can only be scaled for planning purposes. Drawings not to be scaled. Figured dimensions only for construction and any other purpose. Any discrepancies are to be pointed to the Agent/Engineer/Contractor. The agent is not liable for any faults not raised. Drawings not to be scaled for land transfer purposes.

**PLANNING ISSUE**  
Scale: 1:500, 1:1250 @ A3 Date: APR 2022

Project Title:  
ADVERTISEMENT CONSENT APPLICATION  
AT 1-2 CARLTON TERRACE, GREEN  
STREET, LONDON, E7 8LH

Drawing Title:  
**LOCATION MAP  
& BLOCK PLAN**

Project no:  
**2207019**

Drawing no:  
**PL01**

Revision:

Revision Detail Date:

E.mail:  
[contact@arkssdesign.co.uk](mailto:contact@arkssdesign.co.uk)  
Tel: 0208 0905070  
Mob: 078 2555 7465