




020 8118 0035
 office@happybuilding.co.uk
 12 Station Way
 Cheam
 Surrey
 SM3 8SW
 www.happybuilding.co.uk
 Happy Building London Ltd Reg No: 8073225

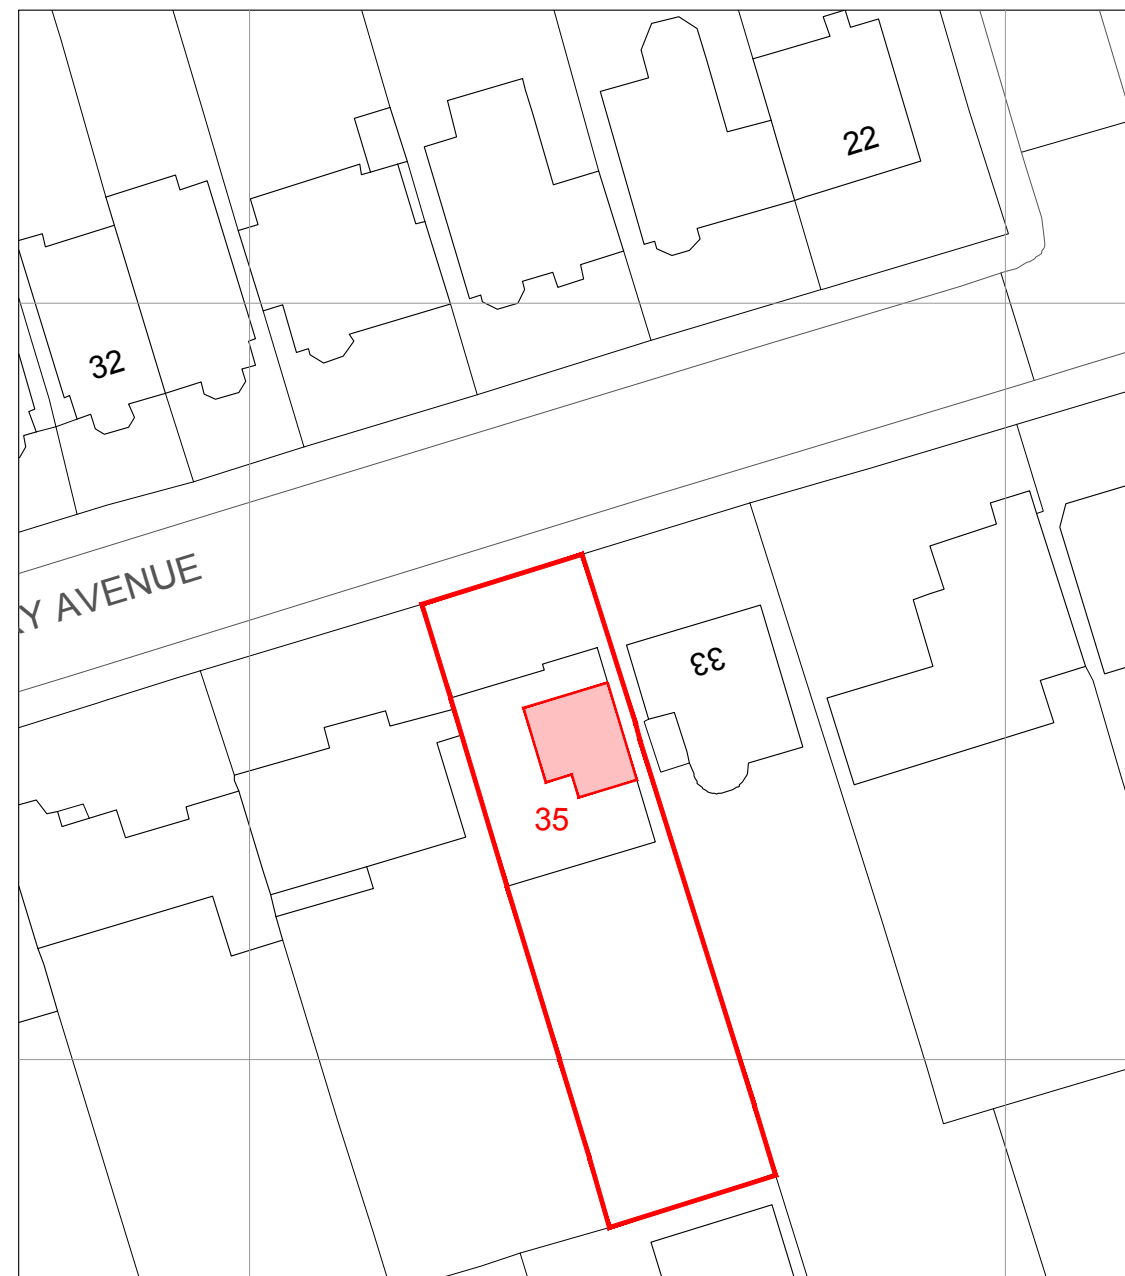


LOCATION PLAN



BLOCK PLAN



 EXTENT OF CONVERTED LOFT



Rev	Date	Description	By
Project no.: HB230616			
Project:			
Client: MAGDALENA BROWN			
Address: 35 Salisbury Avenue Sutton SM1 2DH			
Title: LOCATION AND BLOCK PLAN			
Drawn by: GW			
Date: NOV 2023 Scale: 1:500 & 1250			
Drawing No: 0001			

All dimensions must be checked on site prior to construction.
 Any discrepancies must be reported to the architect immediately.
 This drawing remains the copyright of Happy Building Ltd, and no portion should be reproduced without the permission.