


LEGEND

 DVSA SITE BOUNDARY LINE

 APPLICATION SITE

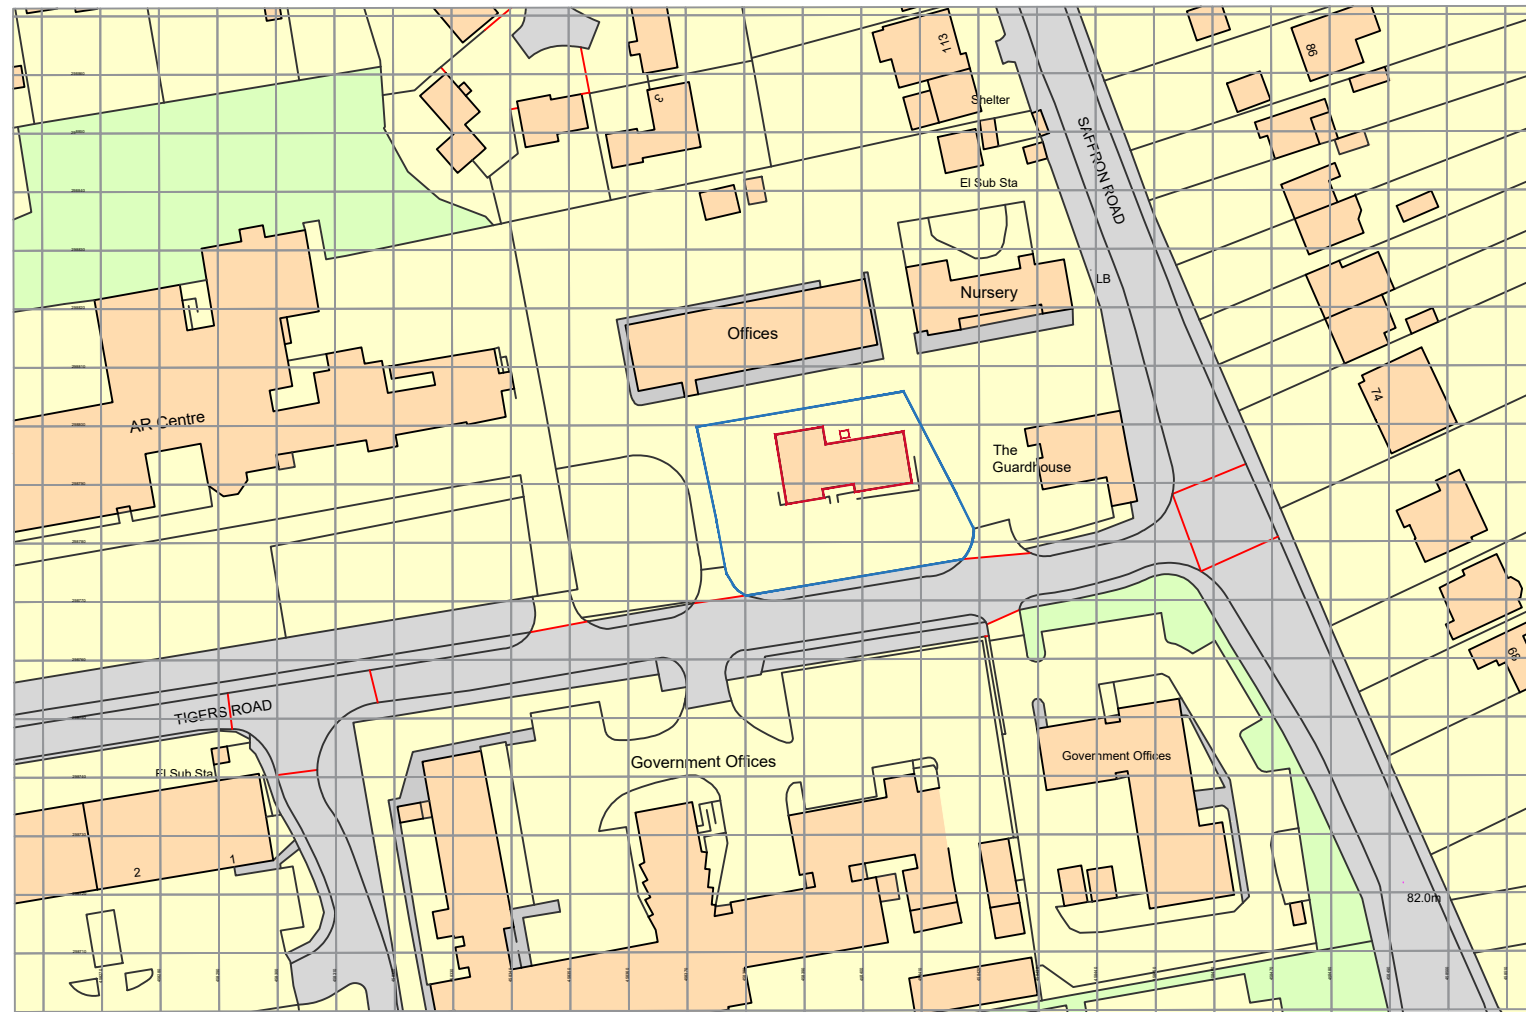

Rev	Description	Date
P01	First Issue	23/09/22

Client:
DVSA

Project Title:
DVSA LEICESTER

Project Number: **TO-248** Drawing Number: **01**

Drawing Title:
SITE LOCATION PLAN

Stage: **PLANNING** Status: **S5** Revision: **P01**

Date: **29/09/2022** Size: **A3** Scale: **1:1250**



-  1 King Street, Manchester, UK, M2 6AW
-  +44 (0) 161 868 7700
-  RLB_UK
-  RLB.com
-  Amy.Le-Vasseur@uk.rlb.com
-  Amy.Le-Vasseur@uk.rlb.com
-  Aron.Kirsh@uk.rlb.com

This drawing is to be read in conjunction with all other associated specifications, schedules, drawings and information issued.

Do **NOT** scale this drawing. Check and verify **ALL** dimensions and levels and on site before work commences. For discrepancies or omissions contact Rider Levett Bucknall.

All work and materials to conform with current applicable statutory legislation and regulations.

All work to comply with Construction Design Management (CDM) 2015.

Drawings to be printed in colour, to the scale stated in the title block:

Print colour check (CMYK)  Print size check  9mm

This information is not to be shared or replicated without permission from RLB. Copyright © 2021 Rider Levett Bucknall UK Limited.

0 25m 50m

 1:1250

Ordnance Survey, (c) Crown Copyright 2022. All rights reserved. Licence number 100022432

SITE LOCATION PLAN

SCALE : 1:1250