



Do not scale from this drawing. All dimensions to be checked on site prior to manufacture and construction. This drawing is the property of Harrison Ince Holdings Limited and should not be reproduced without permission. All discrepancies to be brought to the attention of the architect immediately. This drawing is to be read in conjunction with the specification / bill of quantities and related drawings.

REVISIONS			
-	FIRST ISSUE	22.11.2023	NS

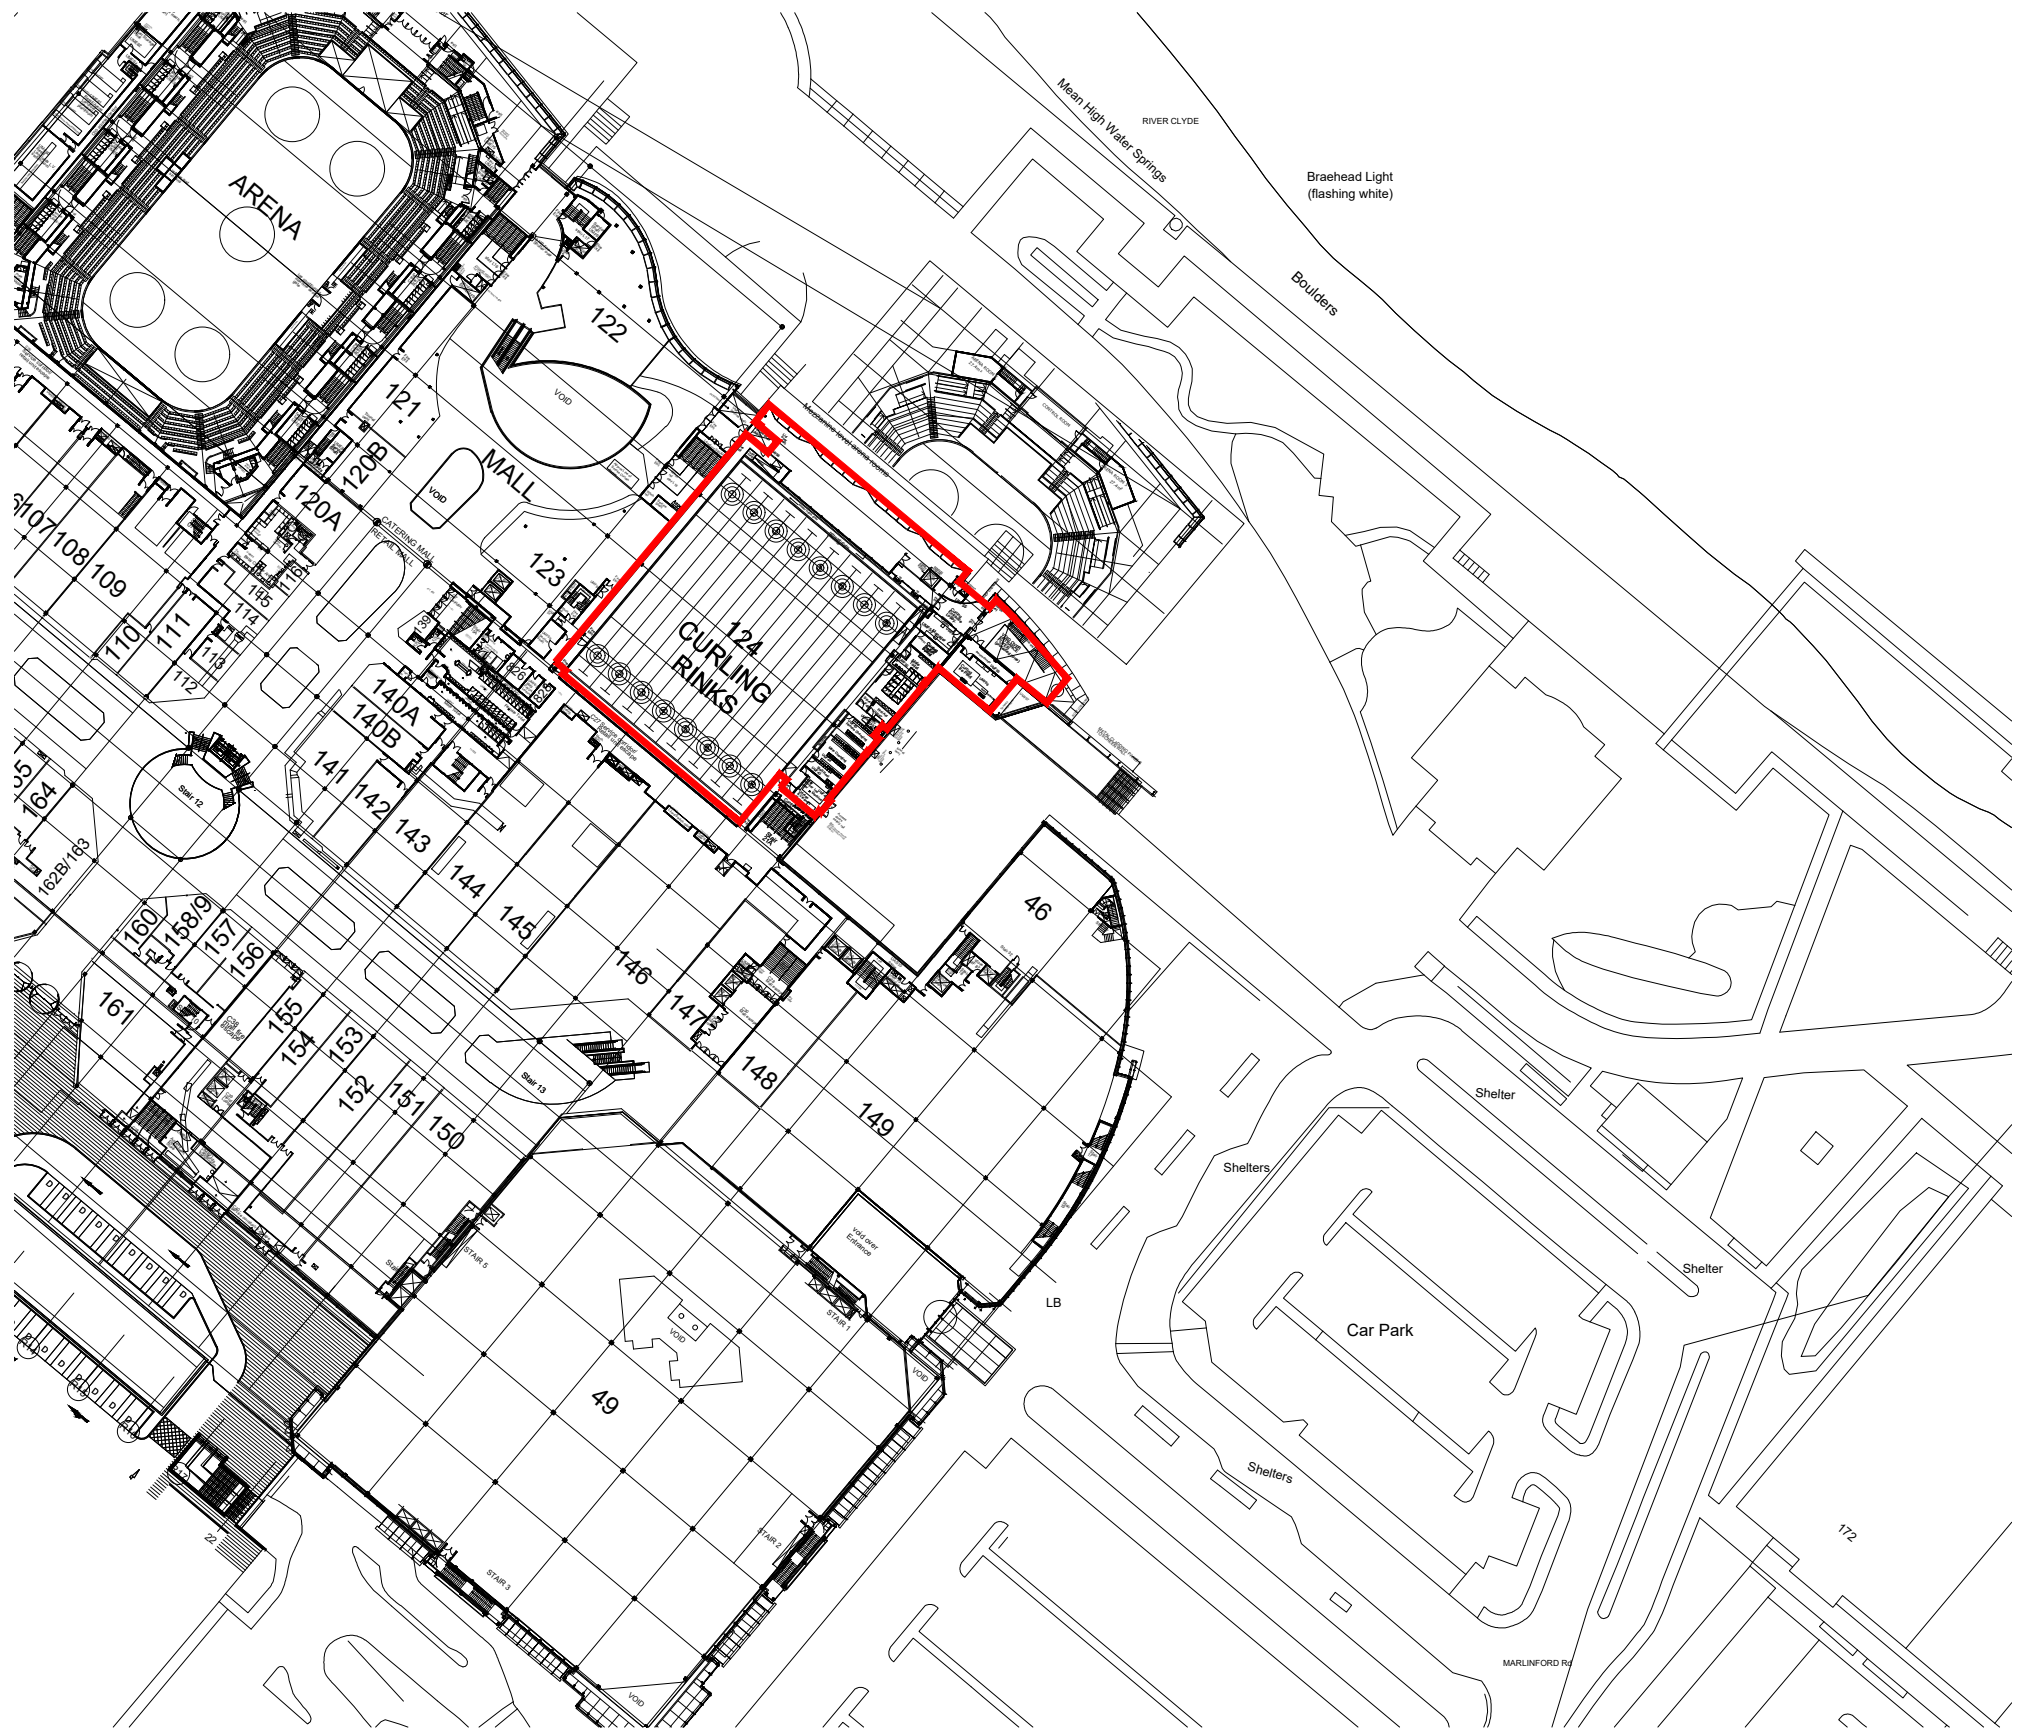


KEY

LOCATION PLAN

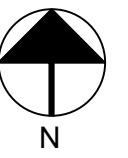

FOR PLANNING

@1:1250 scale

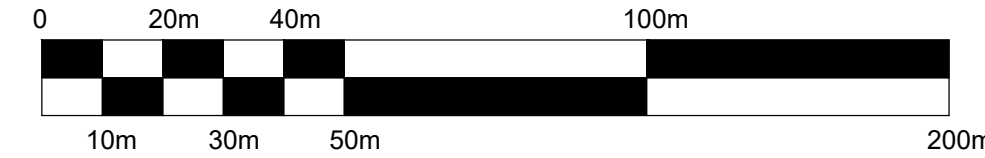

**LOCATION PLAN**  
Scale 1:1250

**HARRISON INCE**

ARCHITECTS INTERIOR DESIGNERS

CLIENT **INNOVATION LEISURE (NINJA WARRIOR)**

PROJECT **INTO BRAEHEAD SHOPPING, KINGS INCH Rd, GLASGOW, G51 4BN**

TITLE **LOCATION PLAN**

DATE	NOVEMBER 2023	SCALE	1:1250 @ A3
JOB NO.	NW026	DWG. NO.	AP01
DRAWN	CAD/NS	CHECKED	

SUN HOUSE  
2-4 LITTLE PETER STREET  
KNOTT MILL  
MANCHESTER  
M15 4PS  
TEL: 0161 236 3550  
EMAIL: enquiries@harrisonince.co.uk