


Note: These 3D images are indicative and for visualisation purposes only. Not to scale



**Front 3D Visual**

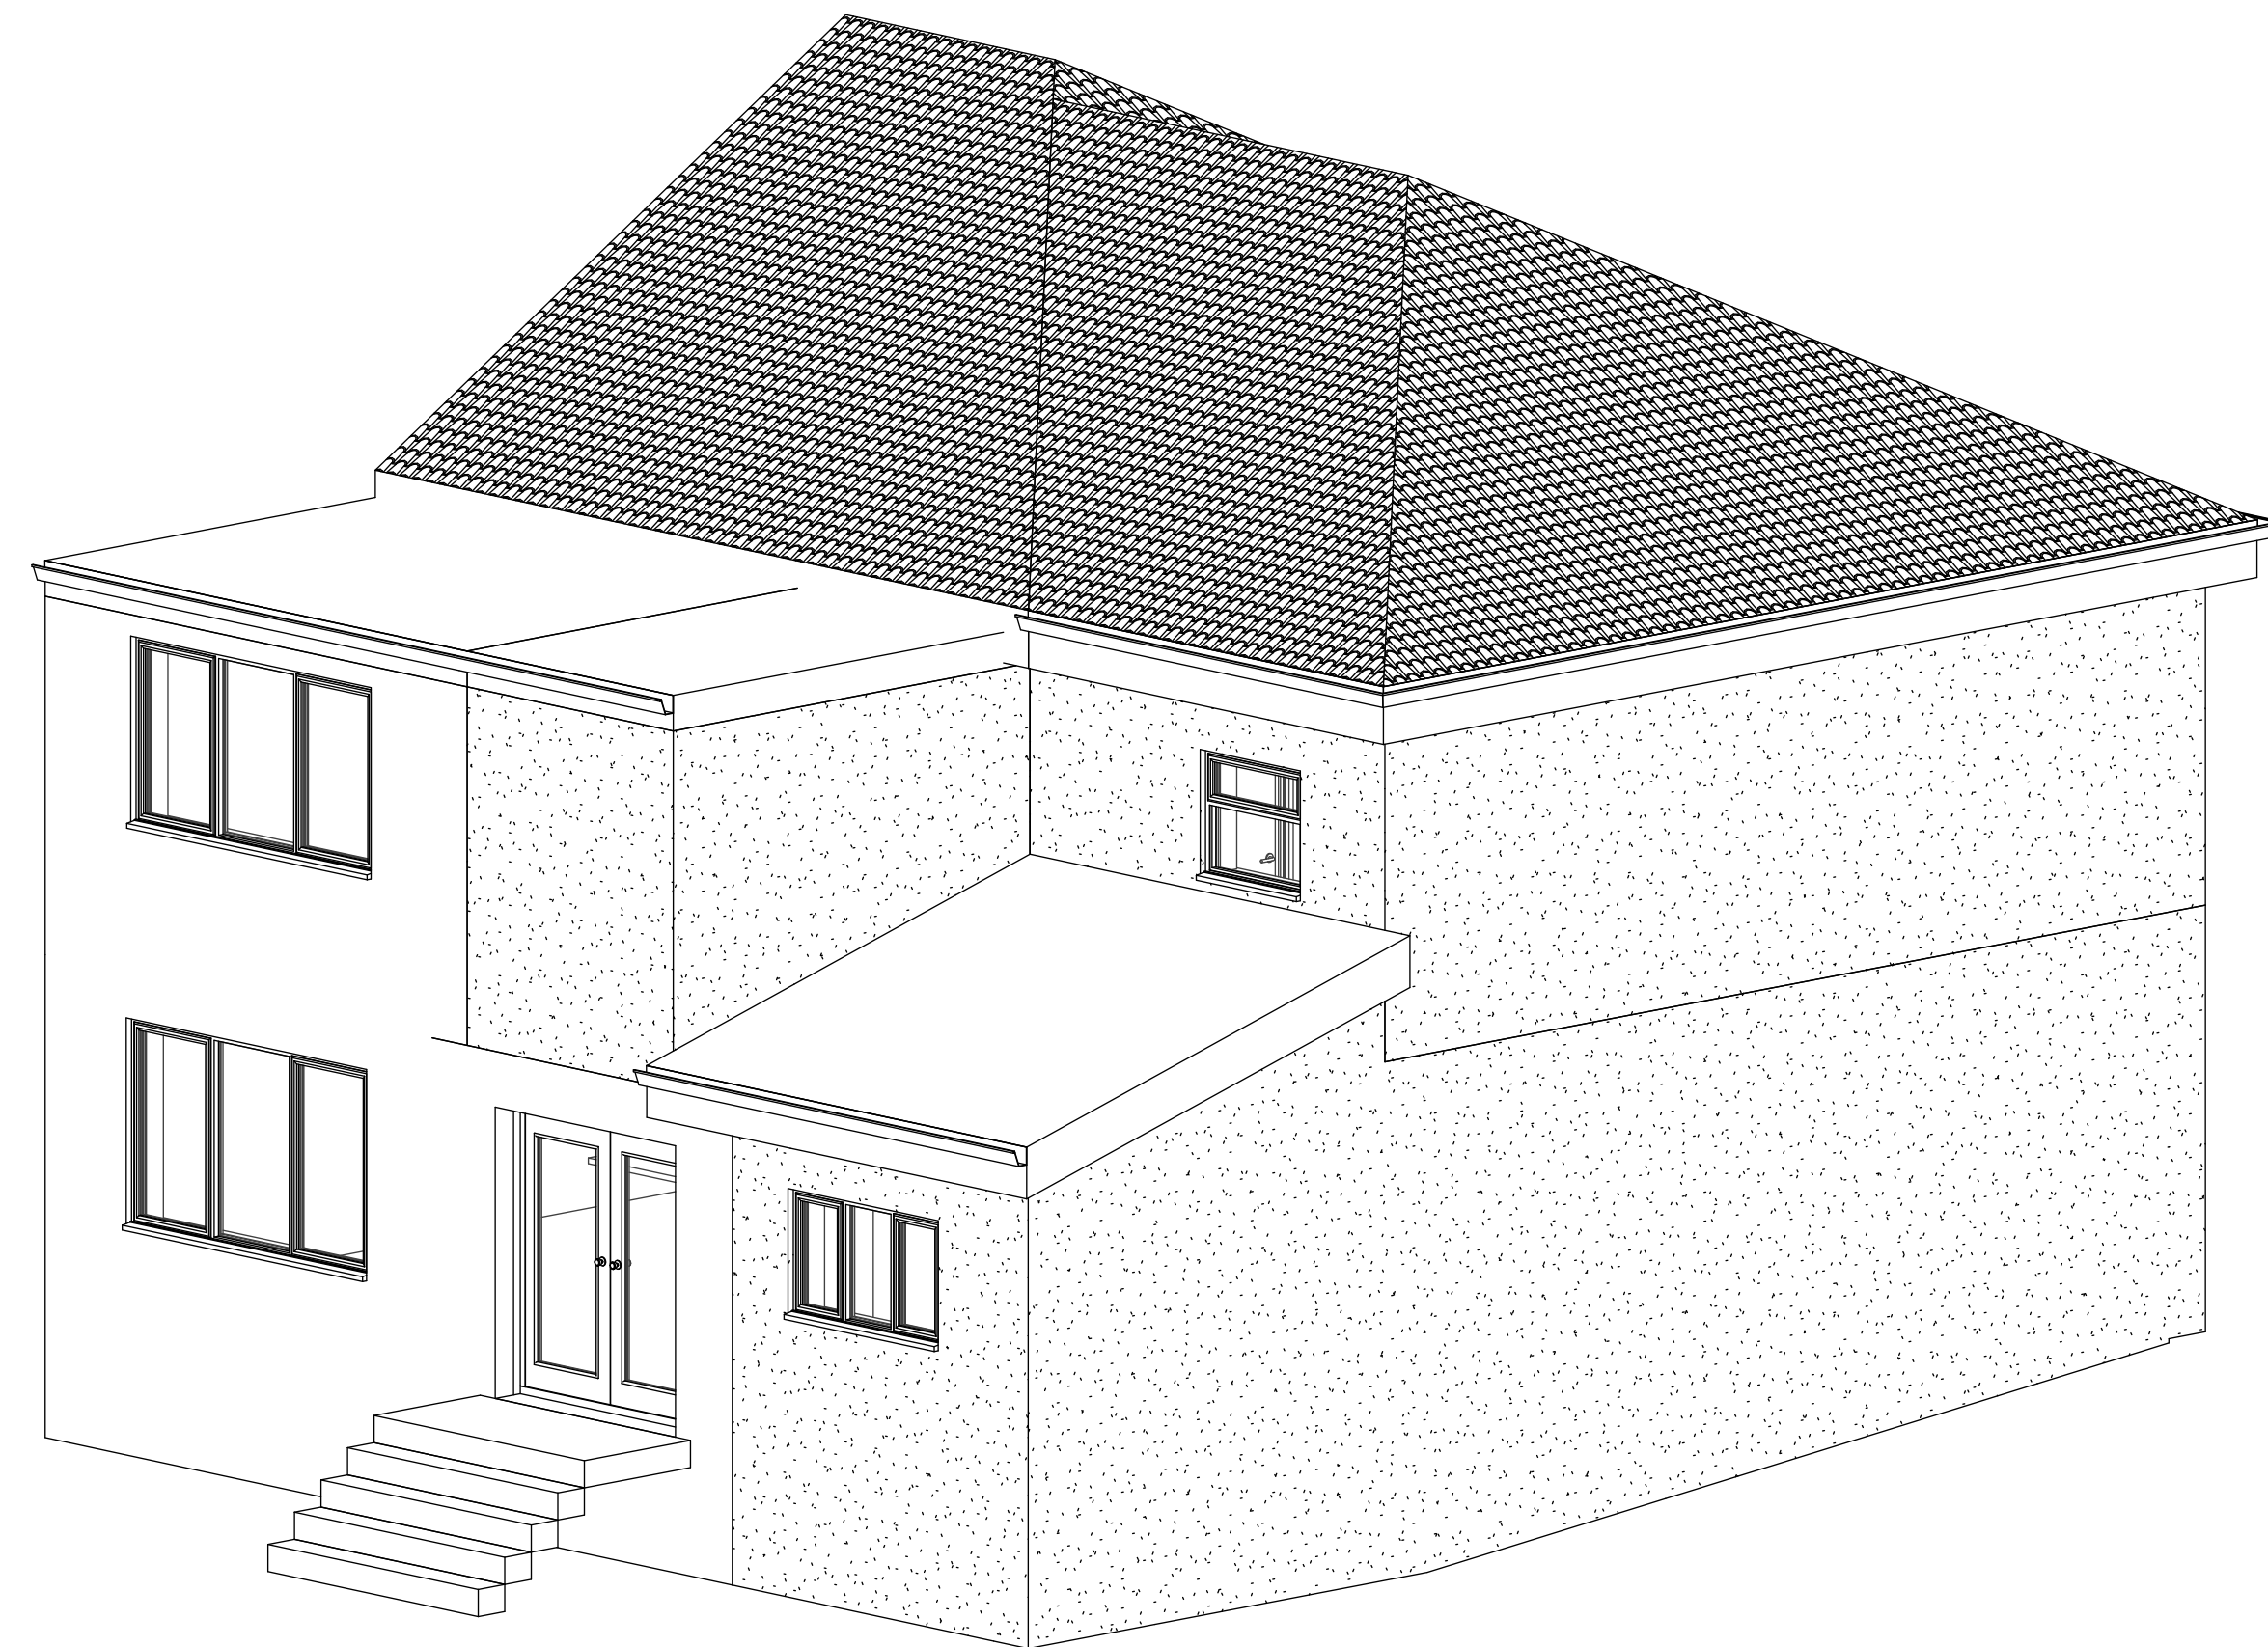

**Rear 3D Visual**

Rev	Description	Date

ISSUE  
**Planning**

ADDRESS  
**49 Newtyle Road, Paisley**

PROJECT  
**Two-Storey Side Extension & Single-Storey Rear Extension**

TITLE  
**3D Visuals**

CLIENT  
**Mr Dow / Ms McKinlay**

DRAWN BY ND	CHECKED BY ND	DATE 20.11.23
----------------	------------------	------------------

SCALE (@ A1)	PROJECT NUMBER 356
--------------	-----------------------

DRAWING NUMBER (P) 06	REV
--------------------------	-----