



Ground Floor As Proposed

1 : 50

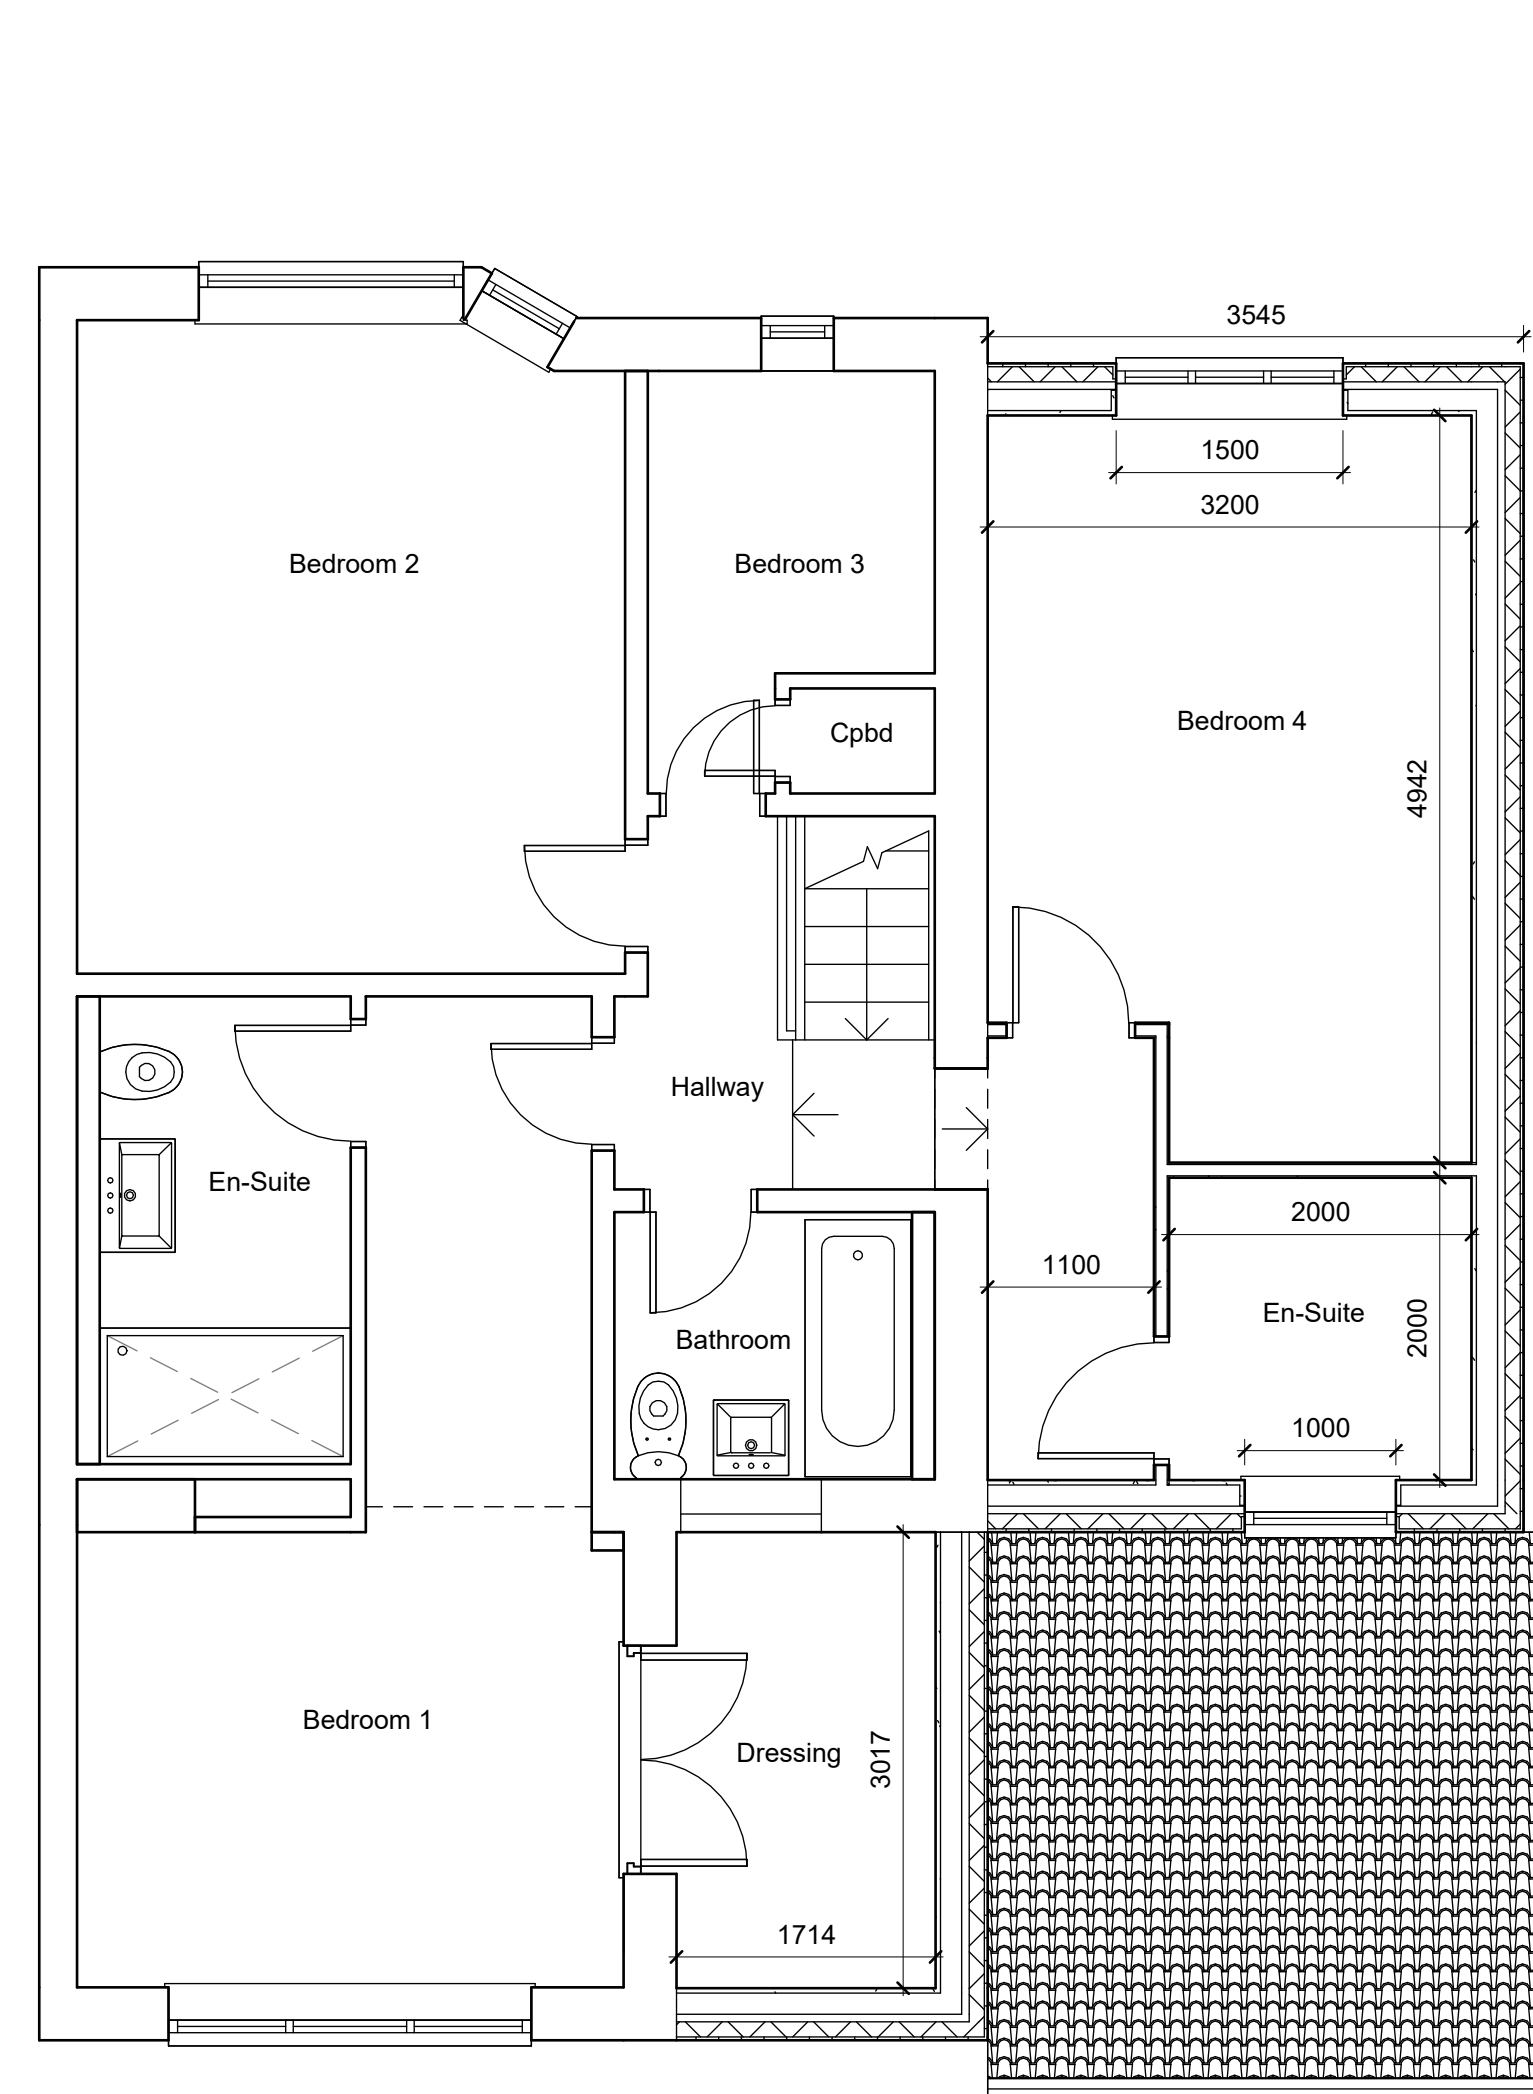

First Floor As Proposed

1 : 50

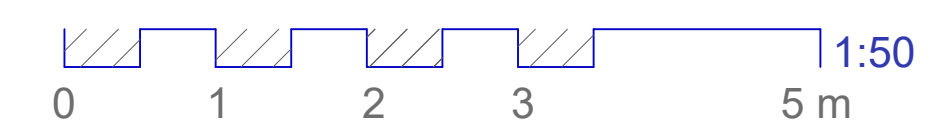

Rev	Description	Date

ISSUE
Planning

ADDRESS
49 Newtyle Road, Paisley

PROJECT
Two-Storey Side Extension & Single-Storey Rear Extension

TITLE
Layouts As Proposed

CLIENT
Mr Dow / Ms McKinlay

DRAWN BY ND	CHECKED BY ND	DATE 20.11.23
SCALE (@ A1) 1 : 50		PROJECT NUMBER 356

DRAWING NUMBER (P) 03	REV
--------------------------	-----