






Existing Side Elevation A

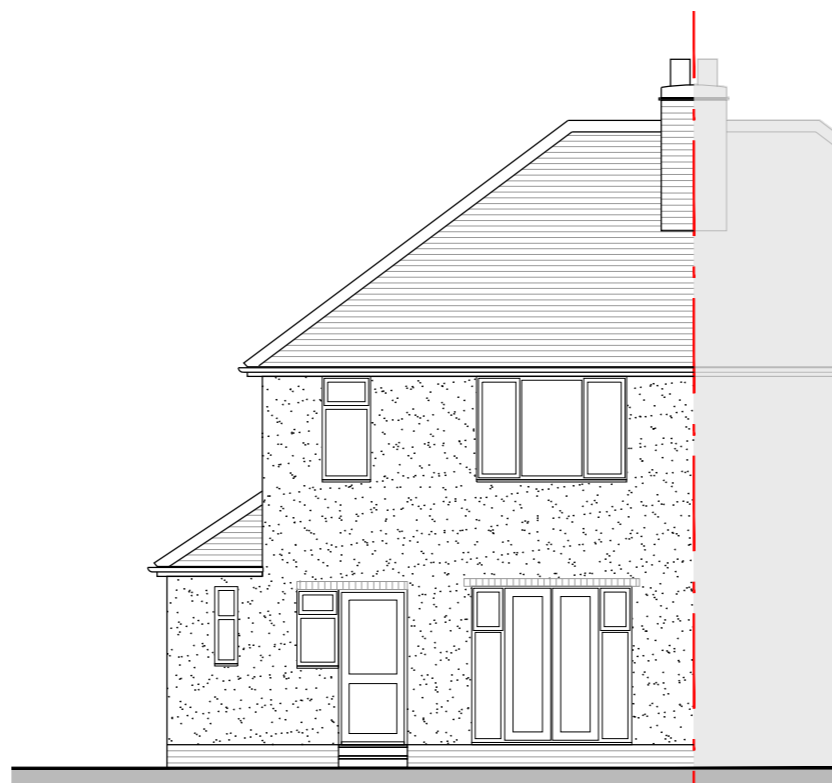



Existing Rear Elevation

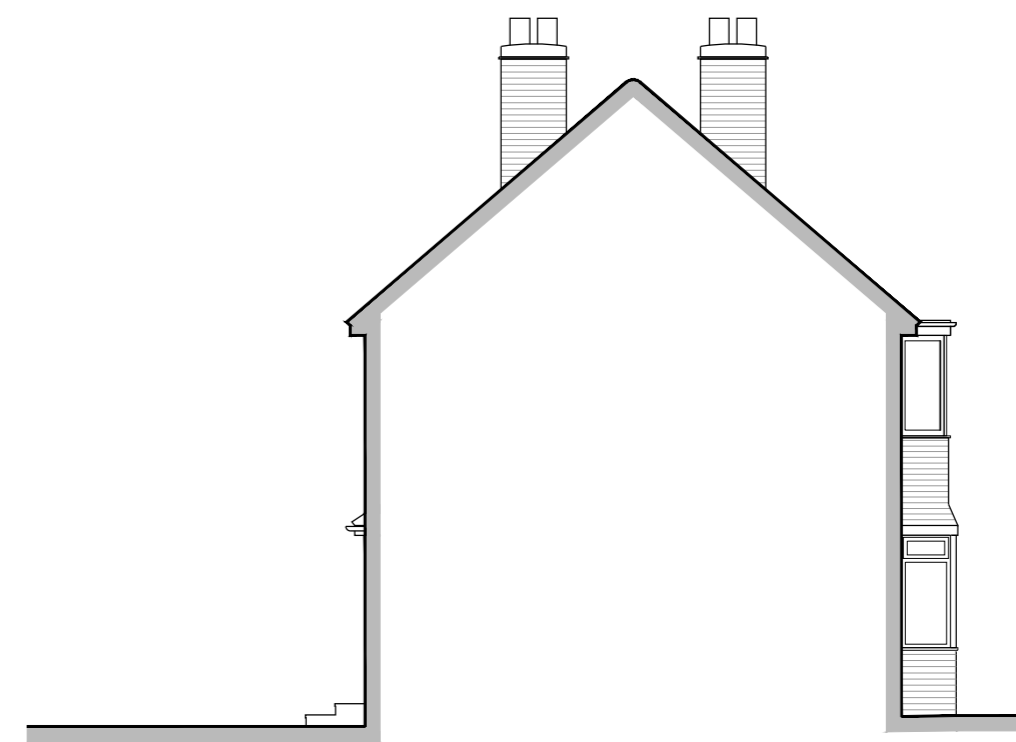

Existing Side Elevation B

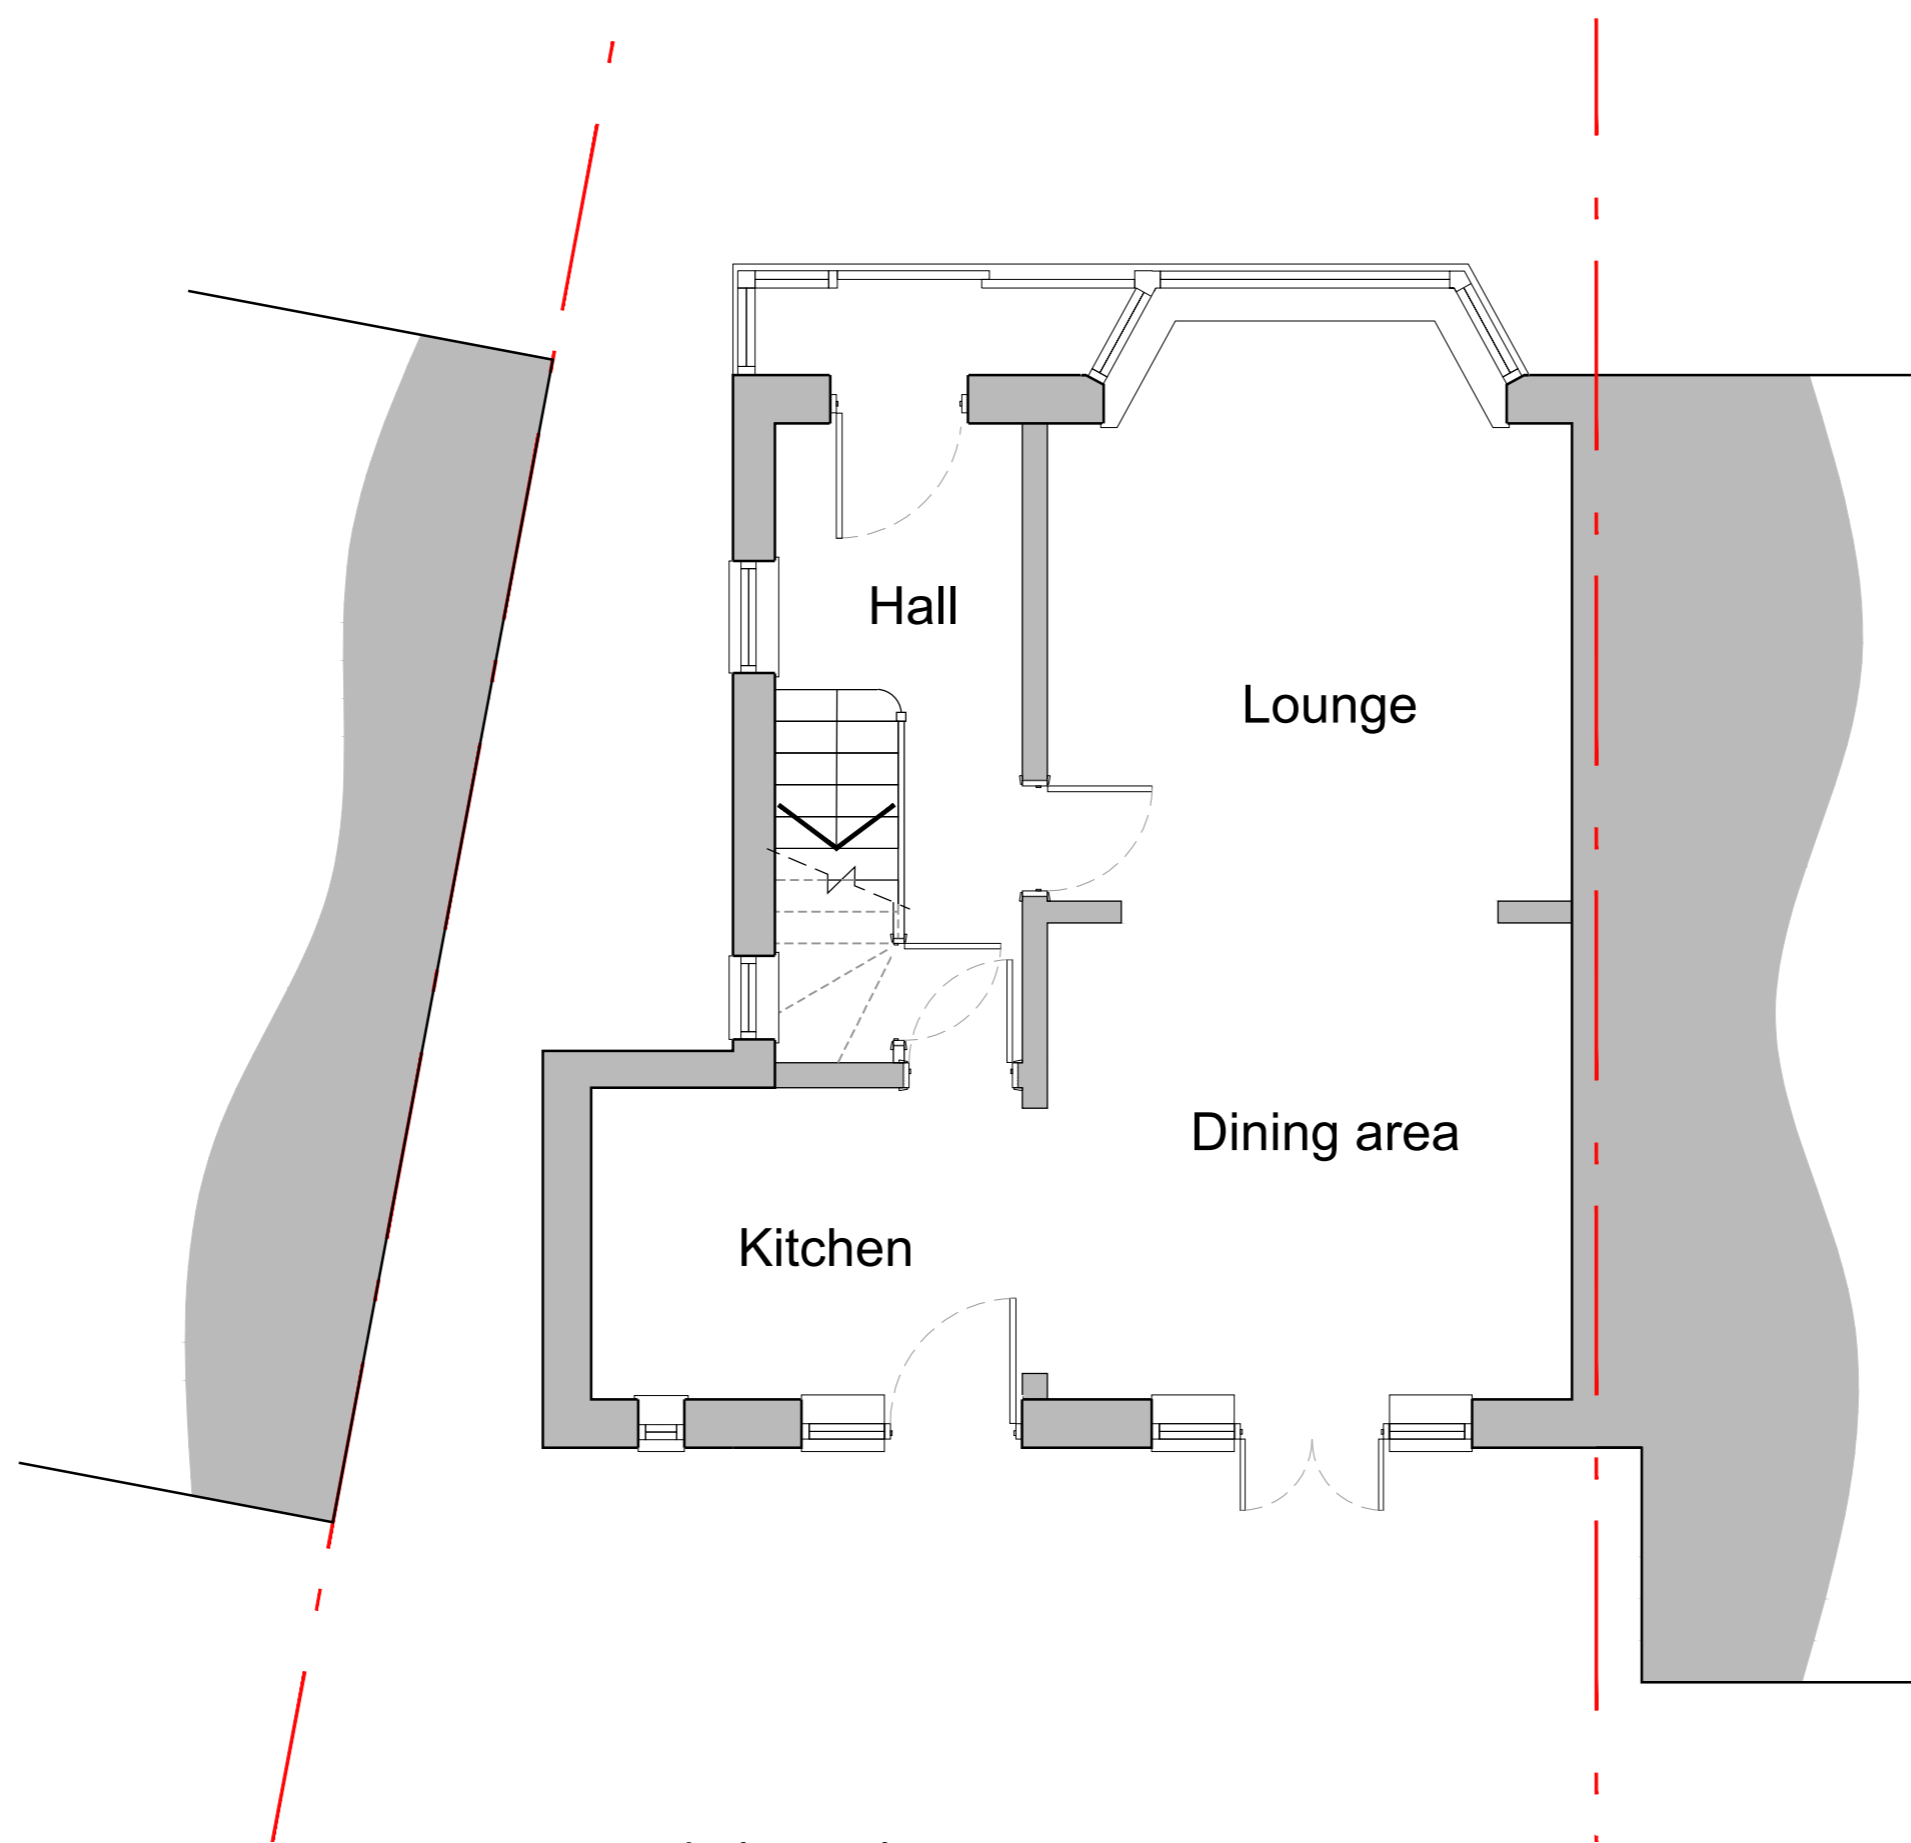

Existing Ground Floor Plan

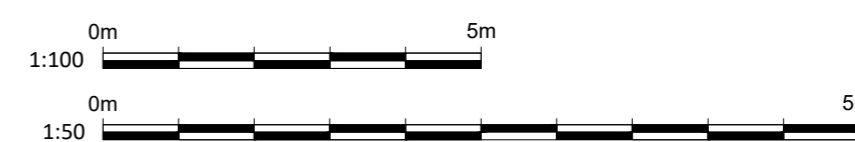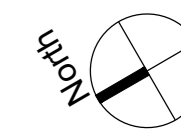

**21 George RD - GREAT BARR**  
Proposed Extension  
Existing Plans and Elevations  
1058 - 02  
May 2023  
Scale@A2 - 1:100, 1:50  
Rev A