






Proposed Side Elevation A

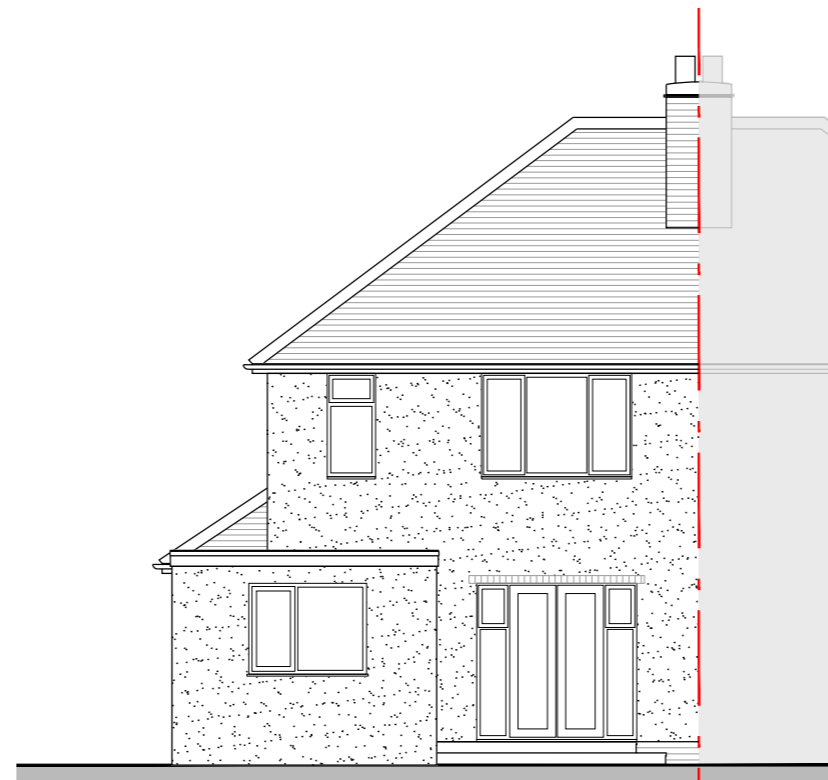


Proposed Rear Elevation

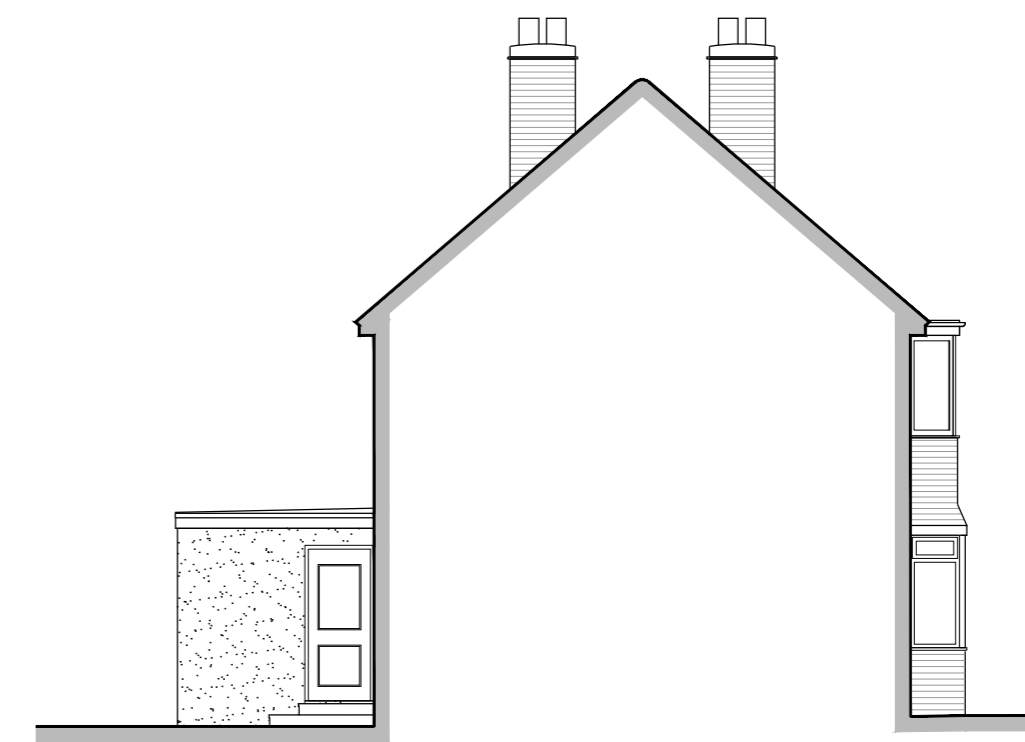

Proposed Side Elevation B

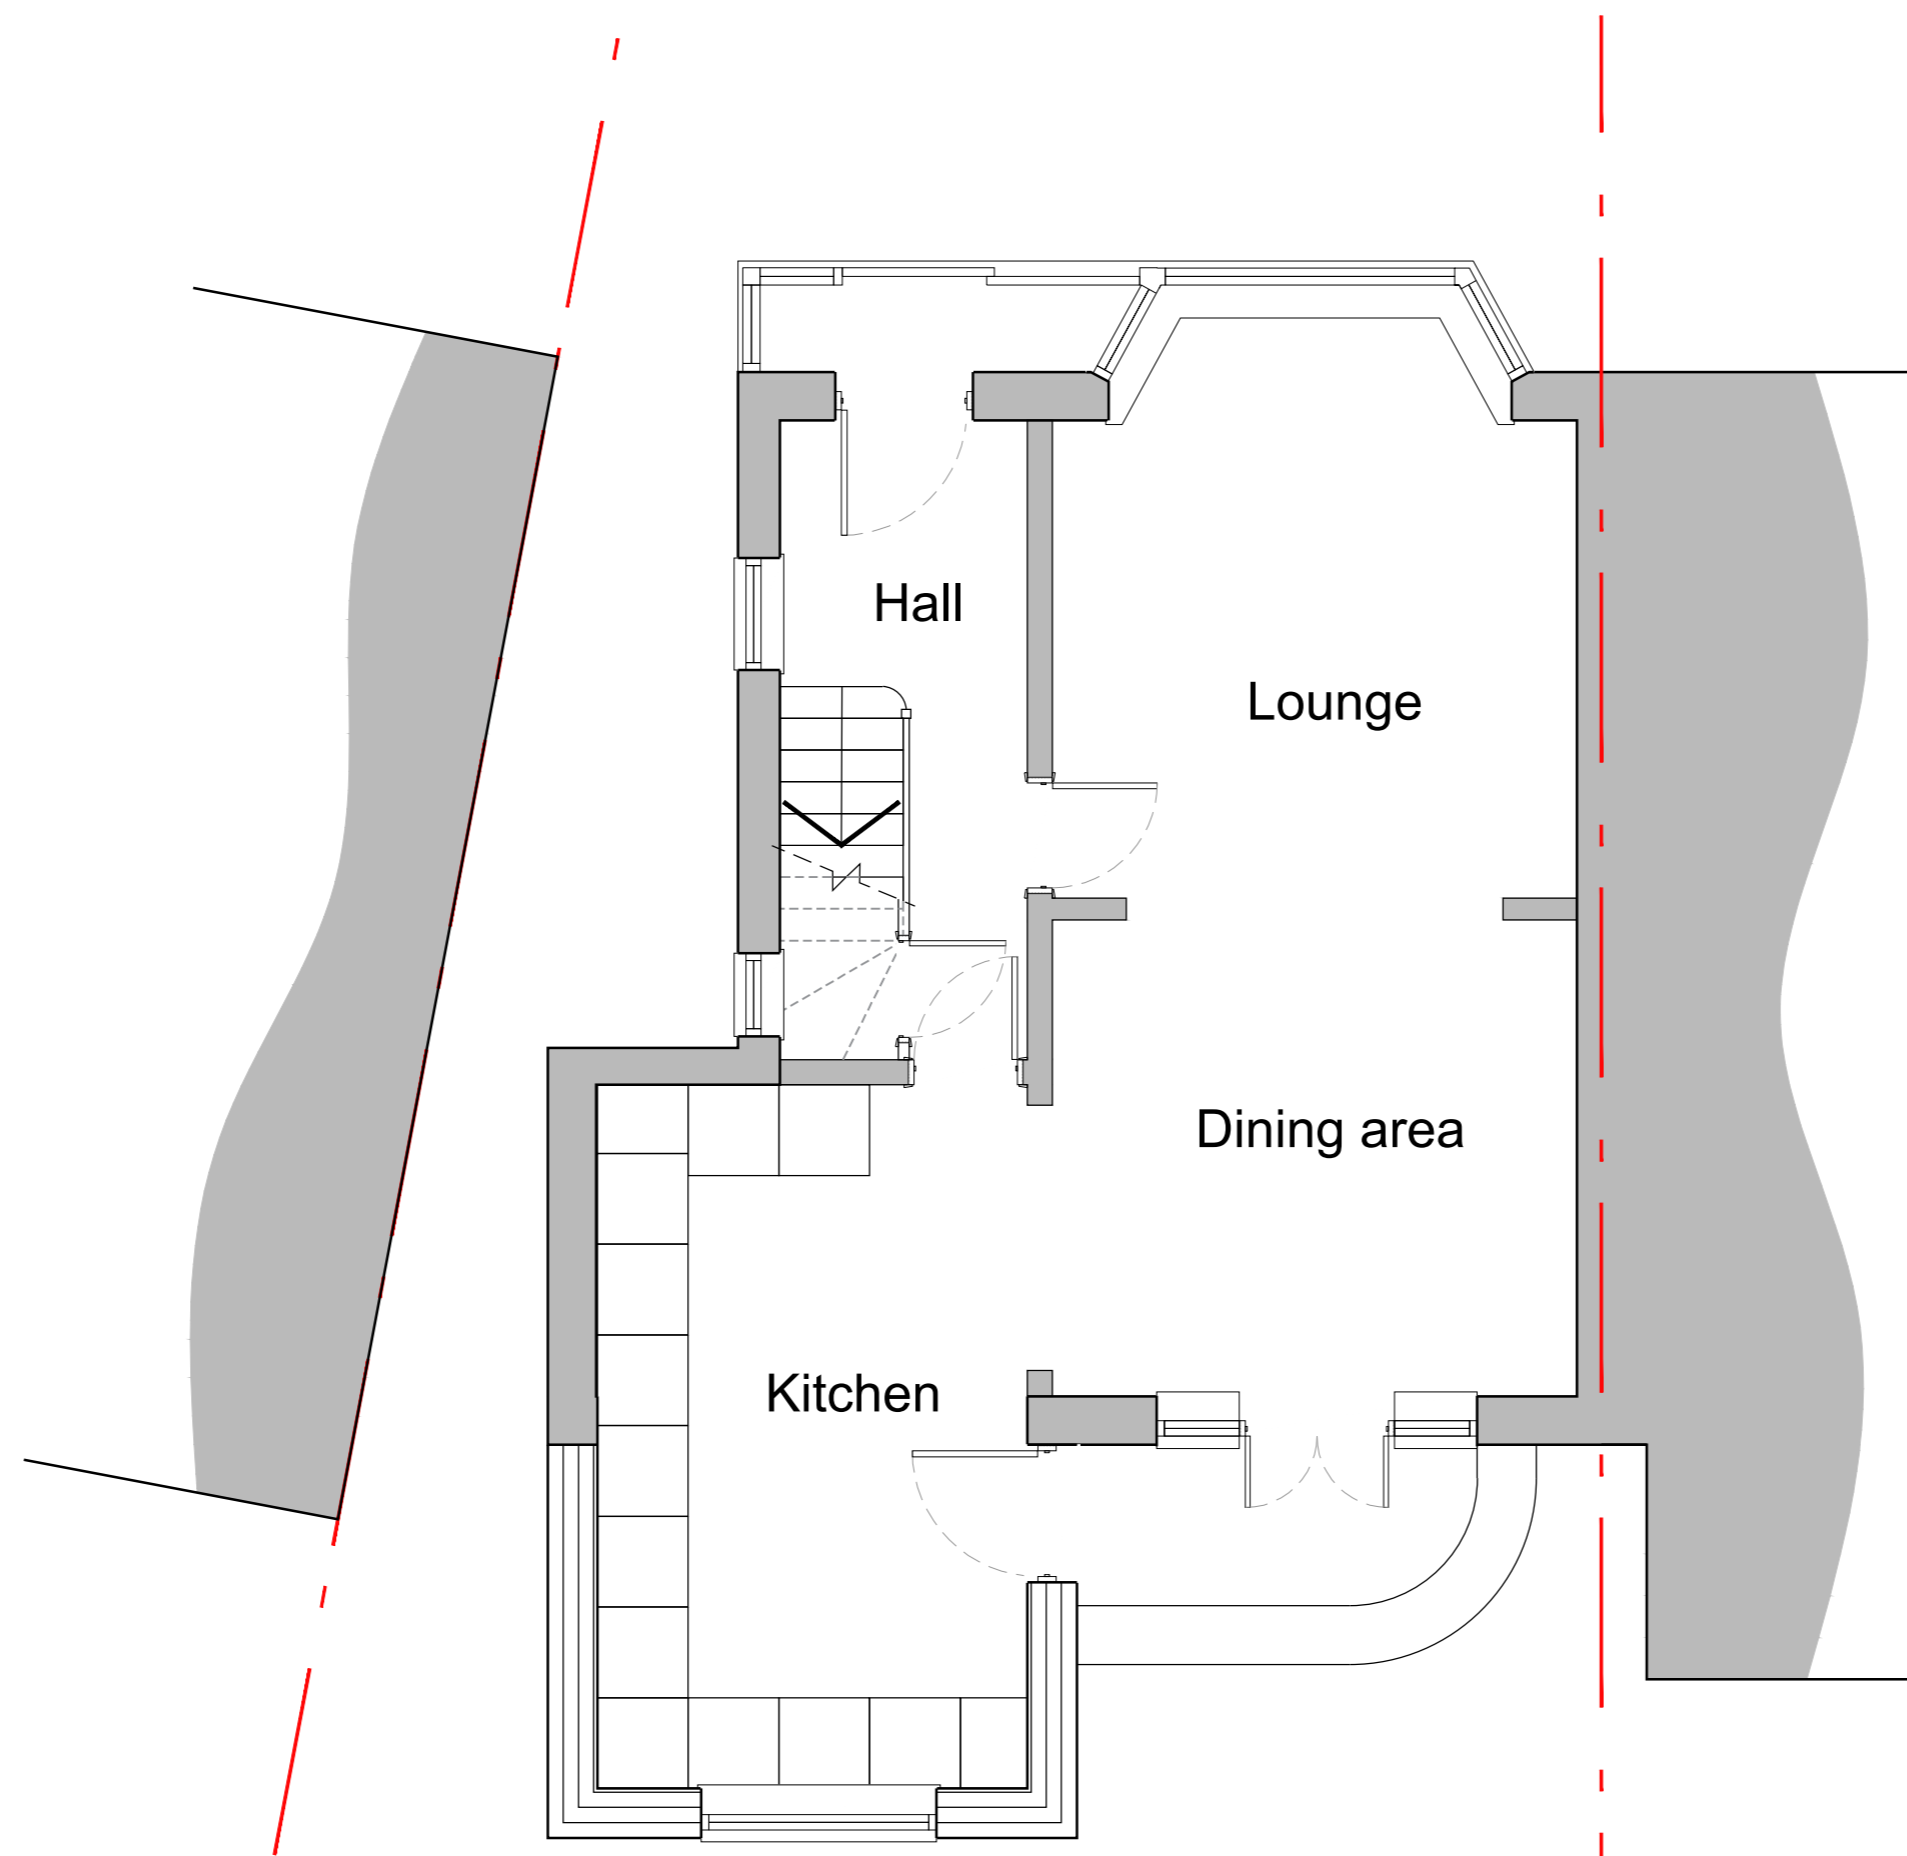

Proposed Ground Floor Plan

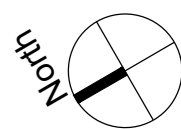

**21 George RD - GREAT BARR**  
Proposed Extension  
Proposed Plans and Elevations  
1058 - 03

May 2023  
Scale@A2 - 1:100, 1:50  
Rev B

