




FRONT STREET ELEVATION SHOWING GARDEN WALLS  
scale 1/75

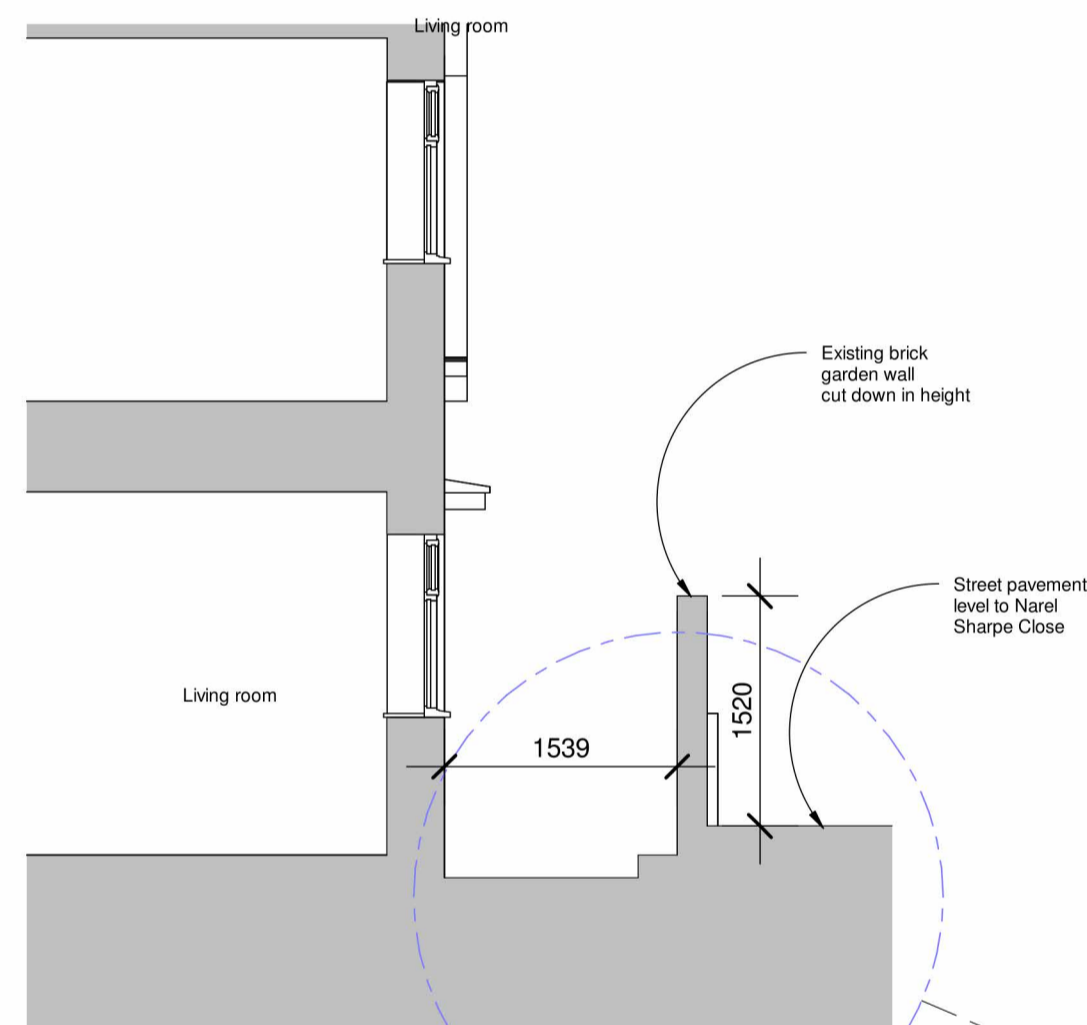

Section RR through flats and front garden wall  
scale 1/50

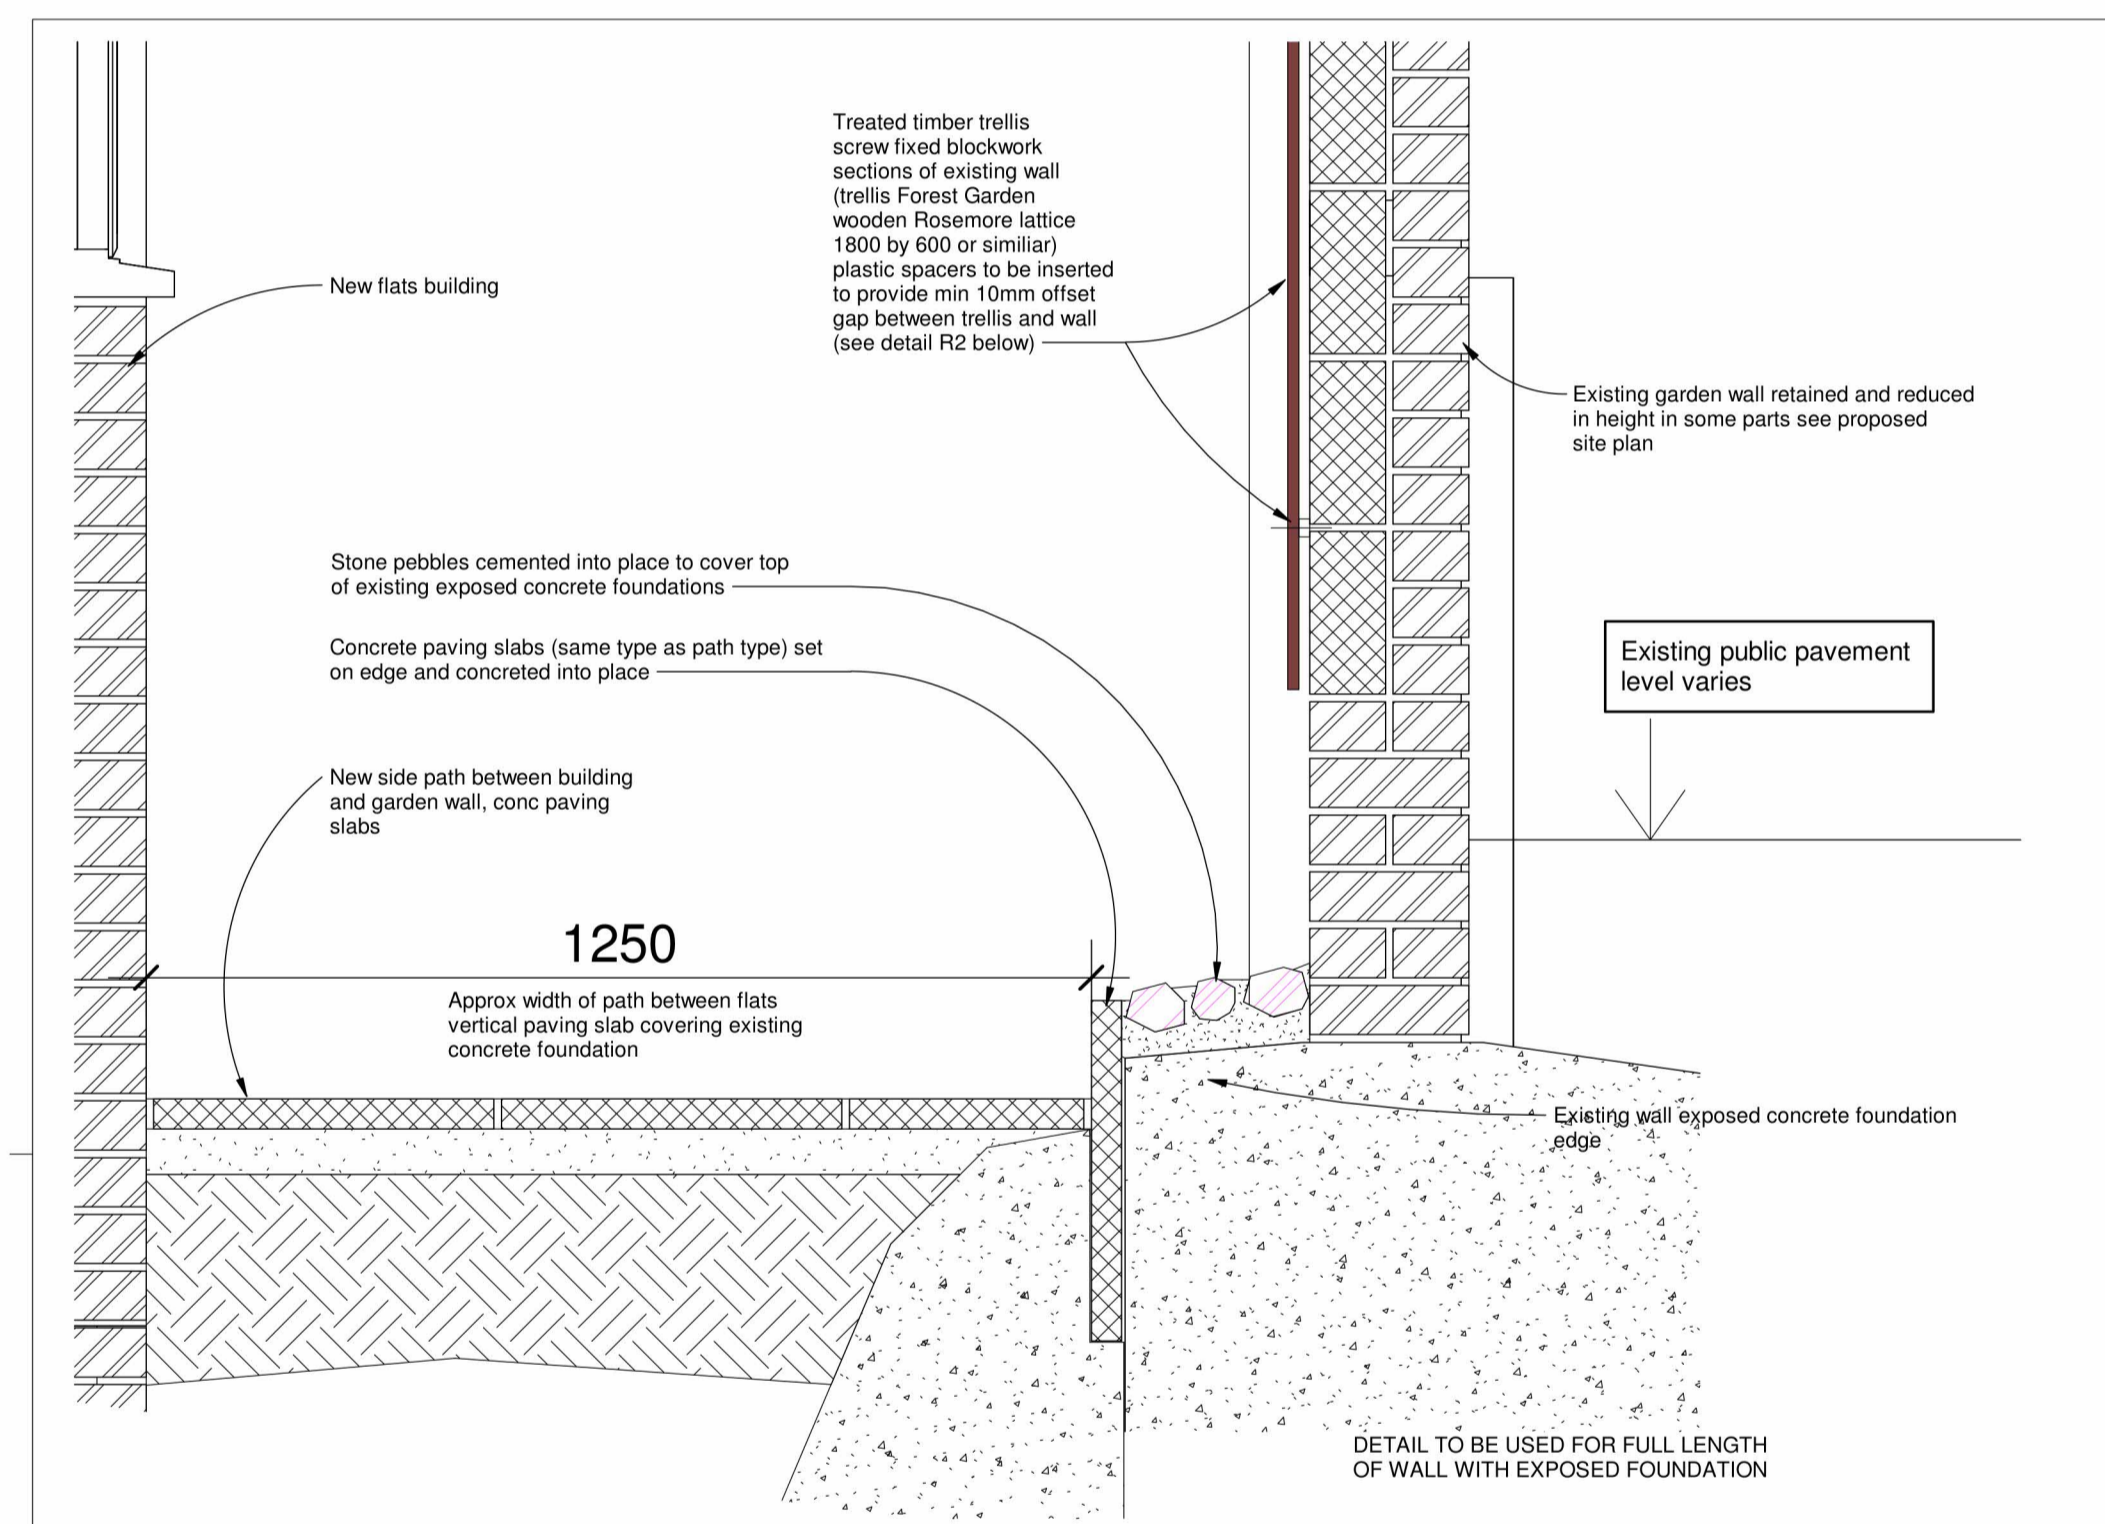

DETAIL R1  
scale 1/10

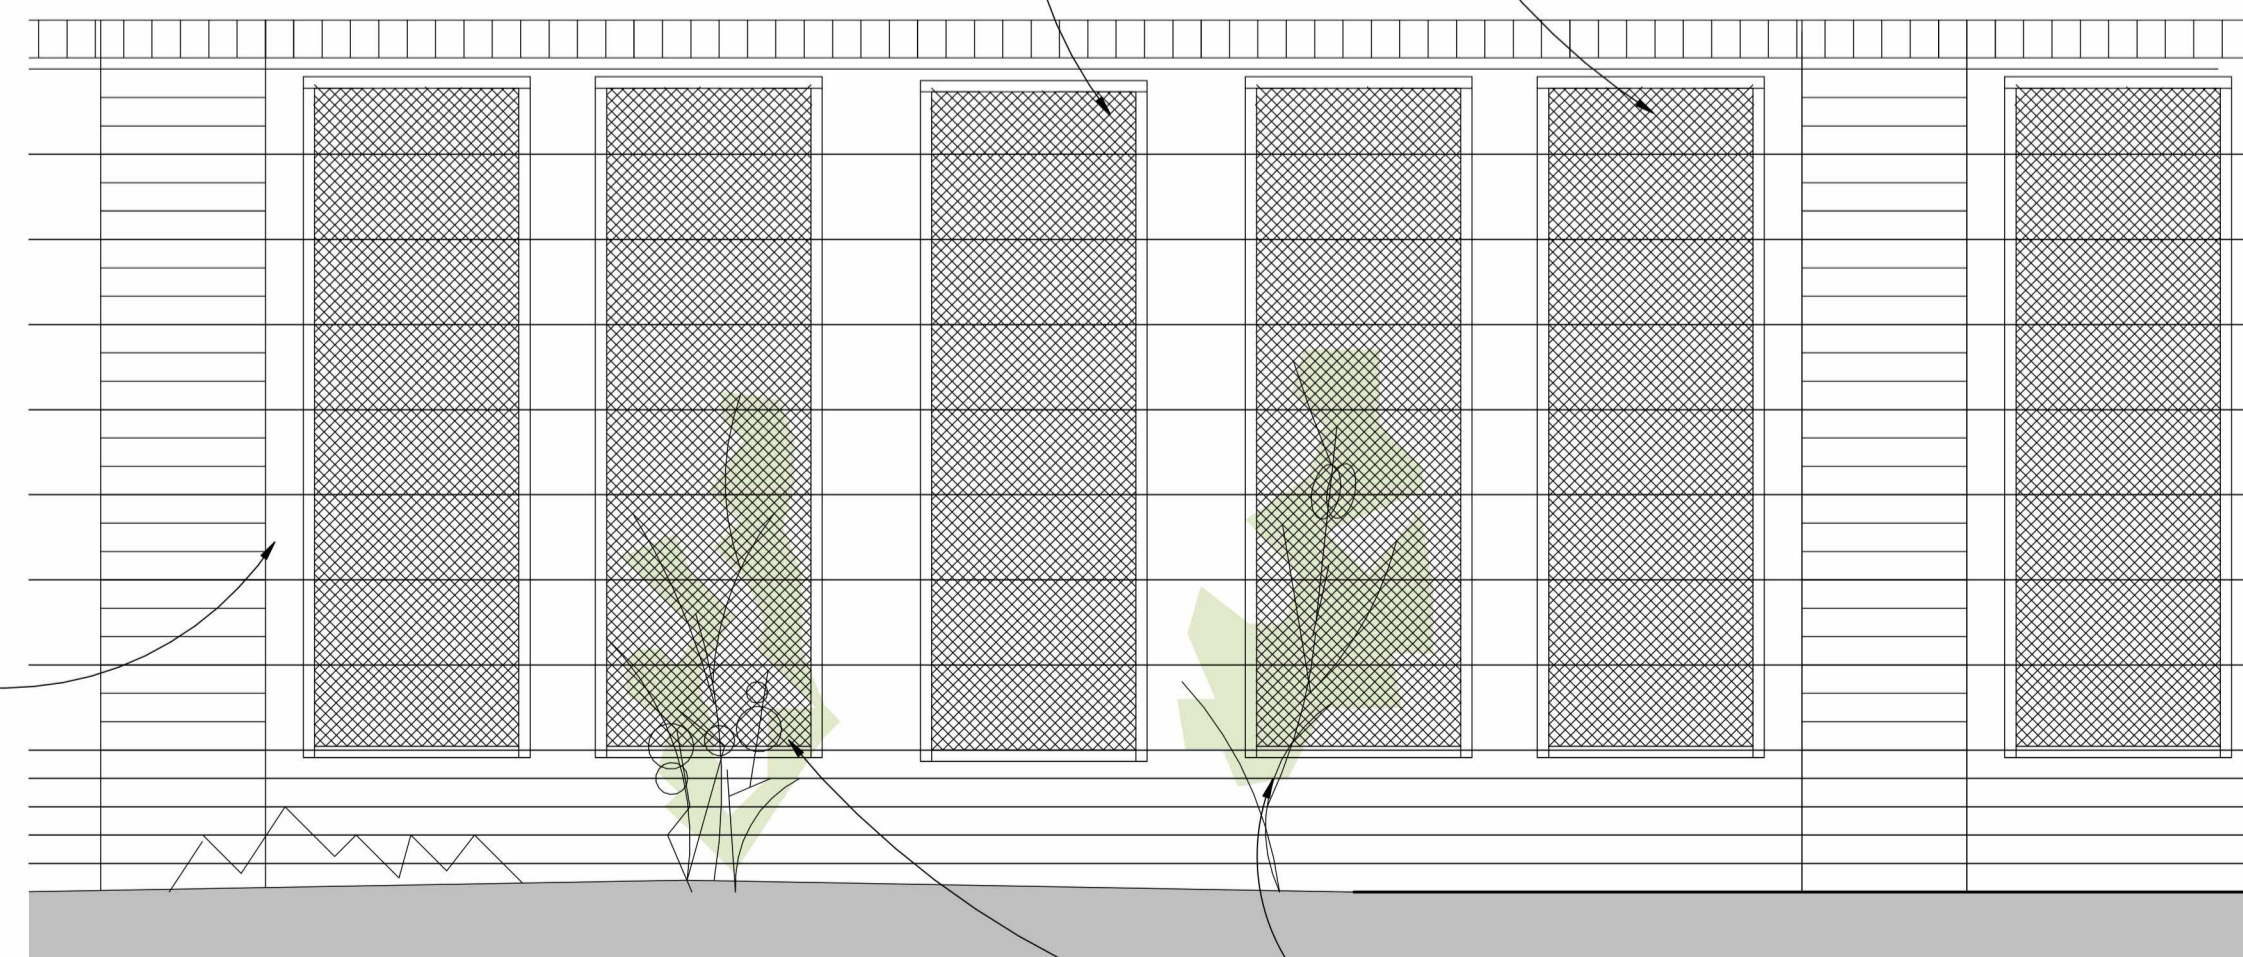

DETAIL R2 Trellis cladding to blockwork  
side of retained garden walls (typical bay shown)  
scale 1/10

THIS DRAWING IS TO BE READ IN CONJUNCTION WITH ALL OTHER DRAWINGS. CHECK ALL DIMENSION LEVELS AND ANGLES PRIOR TO COMMENCING WORK. NOTIFY ARCHITECT IMMEDIATELY SHOULD ANY DISCREPANCIES BE NOTED. TO ENSURE A SOLUTION CAN BE AGREED BETWEEN ALL PARTIES PRIOR TO THE GIVEN ELEMENT OF WORK BEING UNDERTAKEN.

PLEASE READ SAP CALCULATION IN CONJUNCTION WITH THIS DRAWING. SEPARATING WALLS TO BE REGISTERED TO ROBUST DETAILS BY CONTRACTOR - (REAR UNITS ONLY). OTHER SEPARATING WALLS IN LINE WITH ACOUSTICIANS REPORT.

Rev.	Date	Description	By	Ckd
A	20.10.23	Front wall altered, gate added and entrance canopy altered	RD	LW

**hayward**  
ARCHITECTS LTD

19 Station Road  
Hinckley  
Leicestershire  
LE10 1AW

Client	[REDACTED]		
Project Title	Care Rehabilitation units Narel Sharpe House Smethwick		
Drawing Title	Front garden wall works		
Scale	varies	Date	23.08.23
Author	RD	Checked by	LW
Job No.	21-09	Drawing No.	35 A
Status	CONSTRUCTION		

THE COPYRIGHT OF THIS DRAWING IS VESTED IN HAYWARD ARCHITECTS LTD. REPRODUCTION IN ANY FORM, EITHER IN WHOLE OR IN PART IS FORBIDDEN WITHOUT THE PRIOR WRITTEN PERMISSION OF THE COPYRIGHT HOLDER. DO NOT SCALE FROM DRAWING AND ONLY FIGURED DIMENSIONS ARE TO BE USED.