
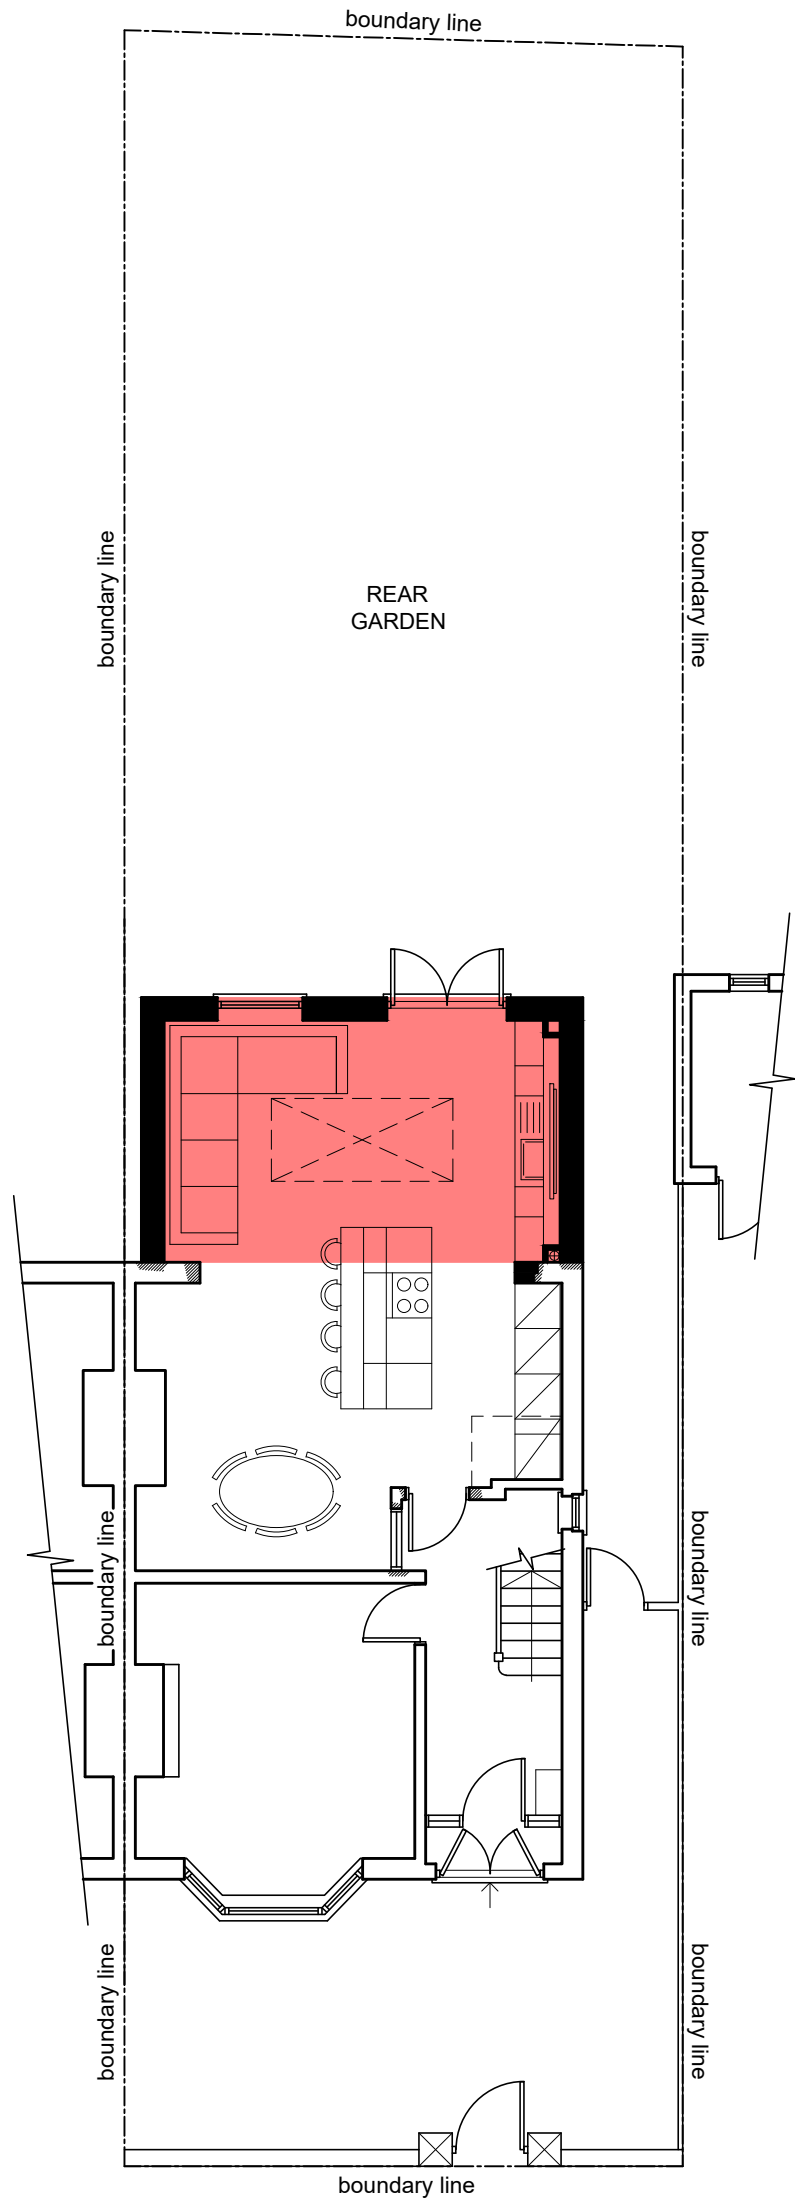


SITE BLOCK PLAN

1:100 scale bar 0 1 2 3 4 5metres

EXISTING SITE BLOCK PLAN

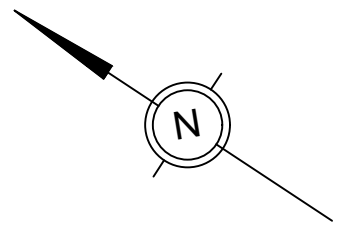

SITE BLOCK PLAN

1:100 scale bar 0 1 2 3 4 5metres

PROPSOED SITE BLOCK PLAN

<h2>R J G</h2> <p>Architecture LTD For All Your Architectural Design Requirements</p> <p>Tel : 07532 241 844 e-mail: info@rjgarchitects.co.uk</p>	<p>Project 34 Rosebery Avenue Liverpool</p>
	<p>Draw Title Existing and Proposed Site Block Plans</p>
<p>Draw No 01631/SK/02</p>	<p>Rev</p>
<p>1. Planned dimensions to be followed in preference to walls. 2. All dimensions to be checked on site. 3. All drawings remain the copyright of the architect and may not be copied without prior consent.</p>	<p>Drawn by C.D</p>
<p>Scale 1:100</p>	<p>Date June '23</p>