
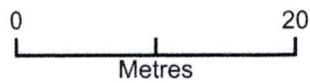


24 Sheinton Street. Much Wenlock. Shropshire. TF13 6HY

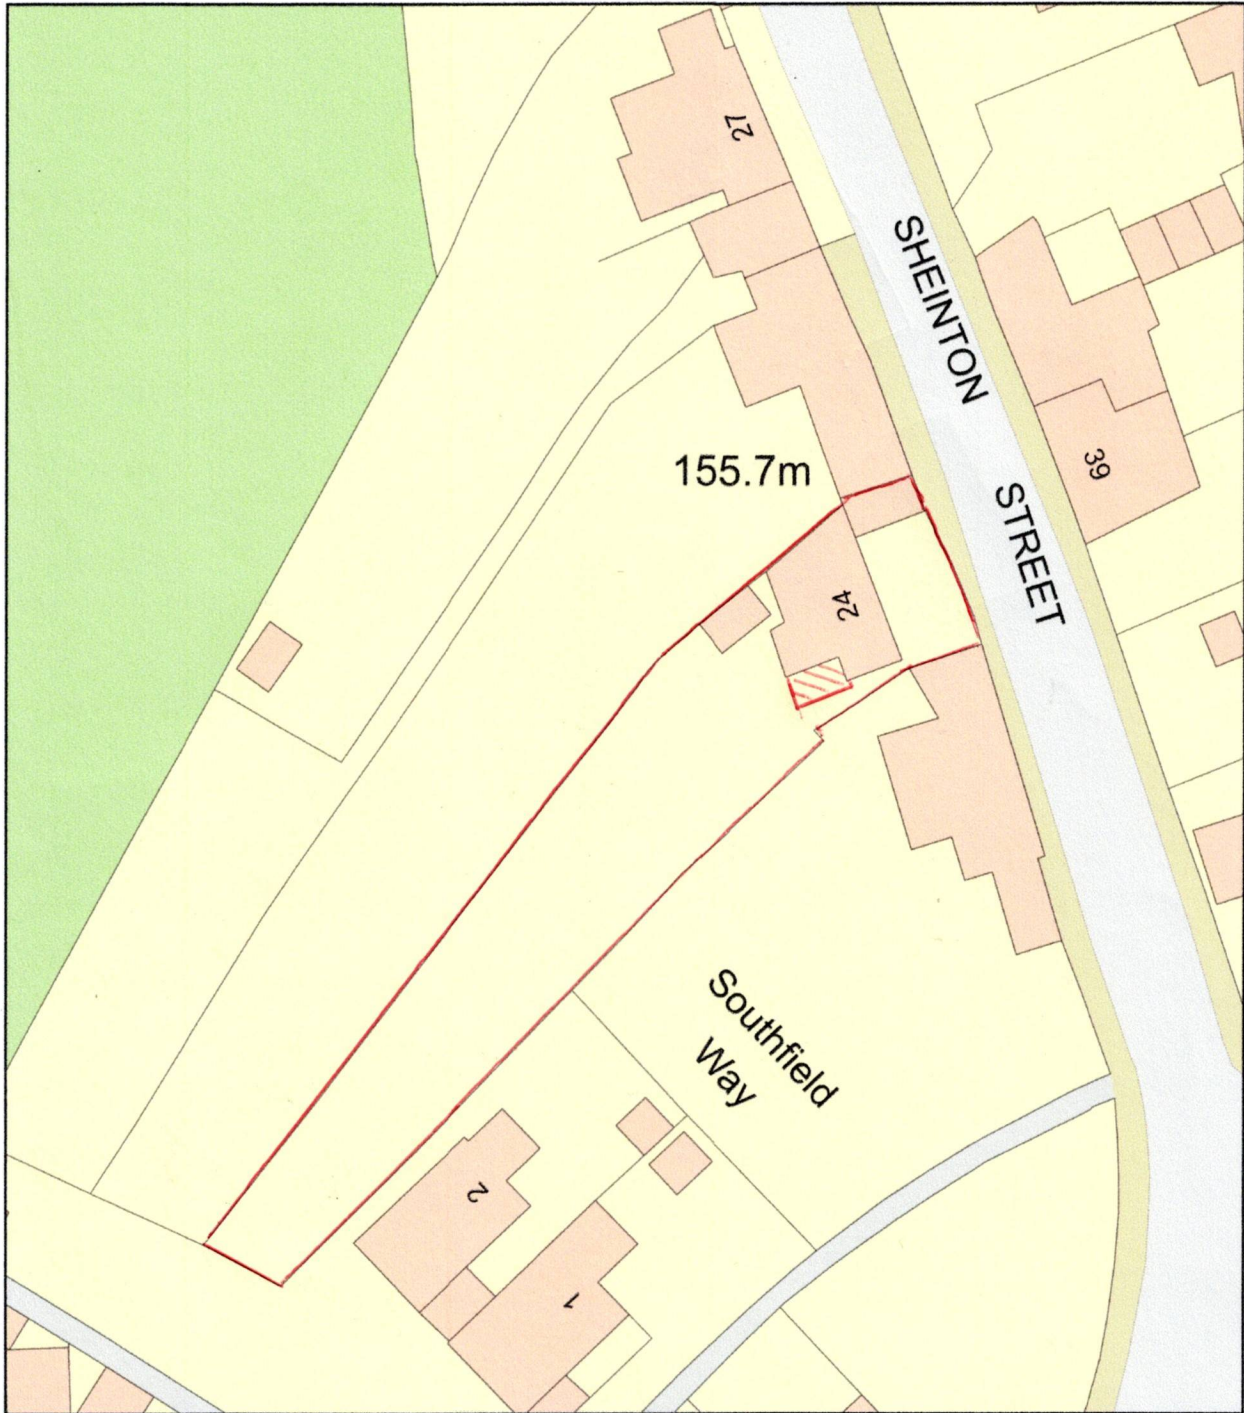

Plan Produced for: Mr & Mrs Nick Tart
Date Produced: 25 Aug 2023
Plan Reference Number: TQRQM23237123128846
Scale: 1:500 @ A4