




rev.	date	details
P	11/10/23	preliminary
-	12/10/23	preliminary status removed

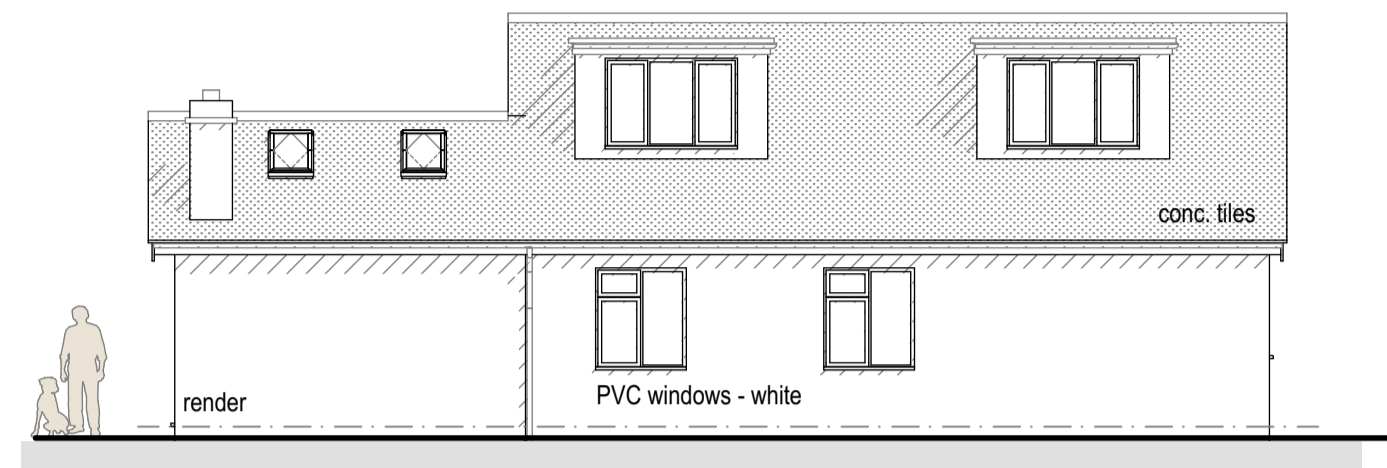

elev. 2 - side

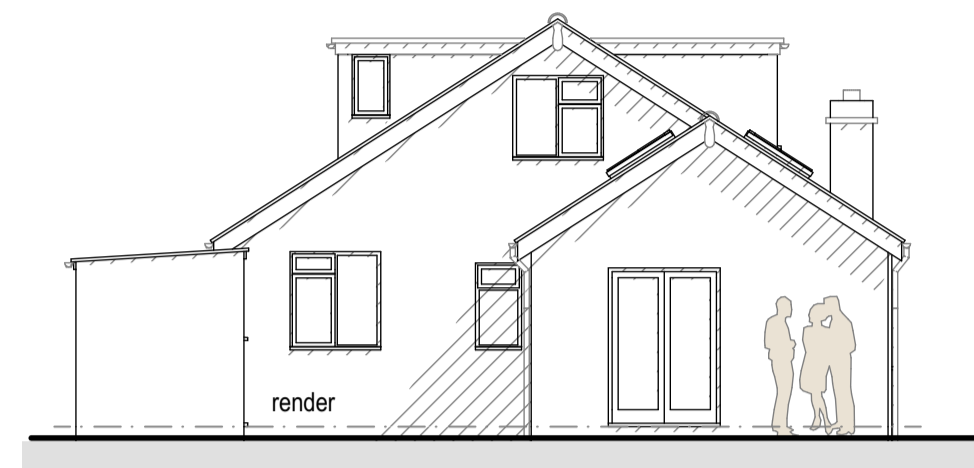


elev. 3 - rear

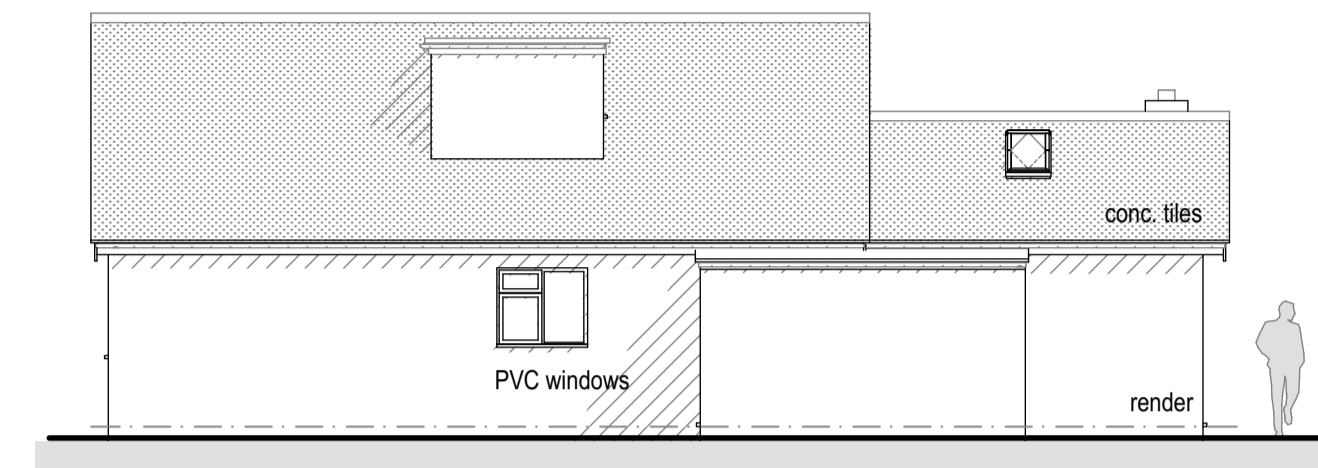

elev. 4 - side


elevations

0 5m
1:100

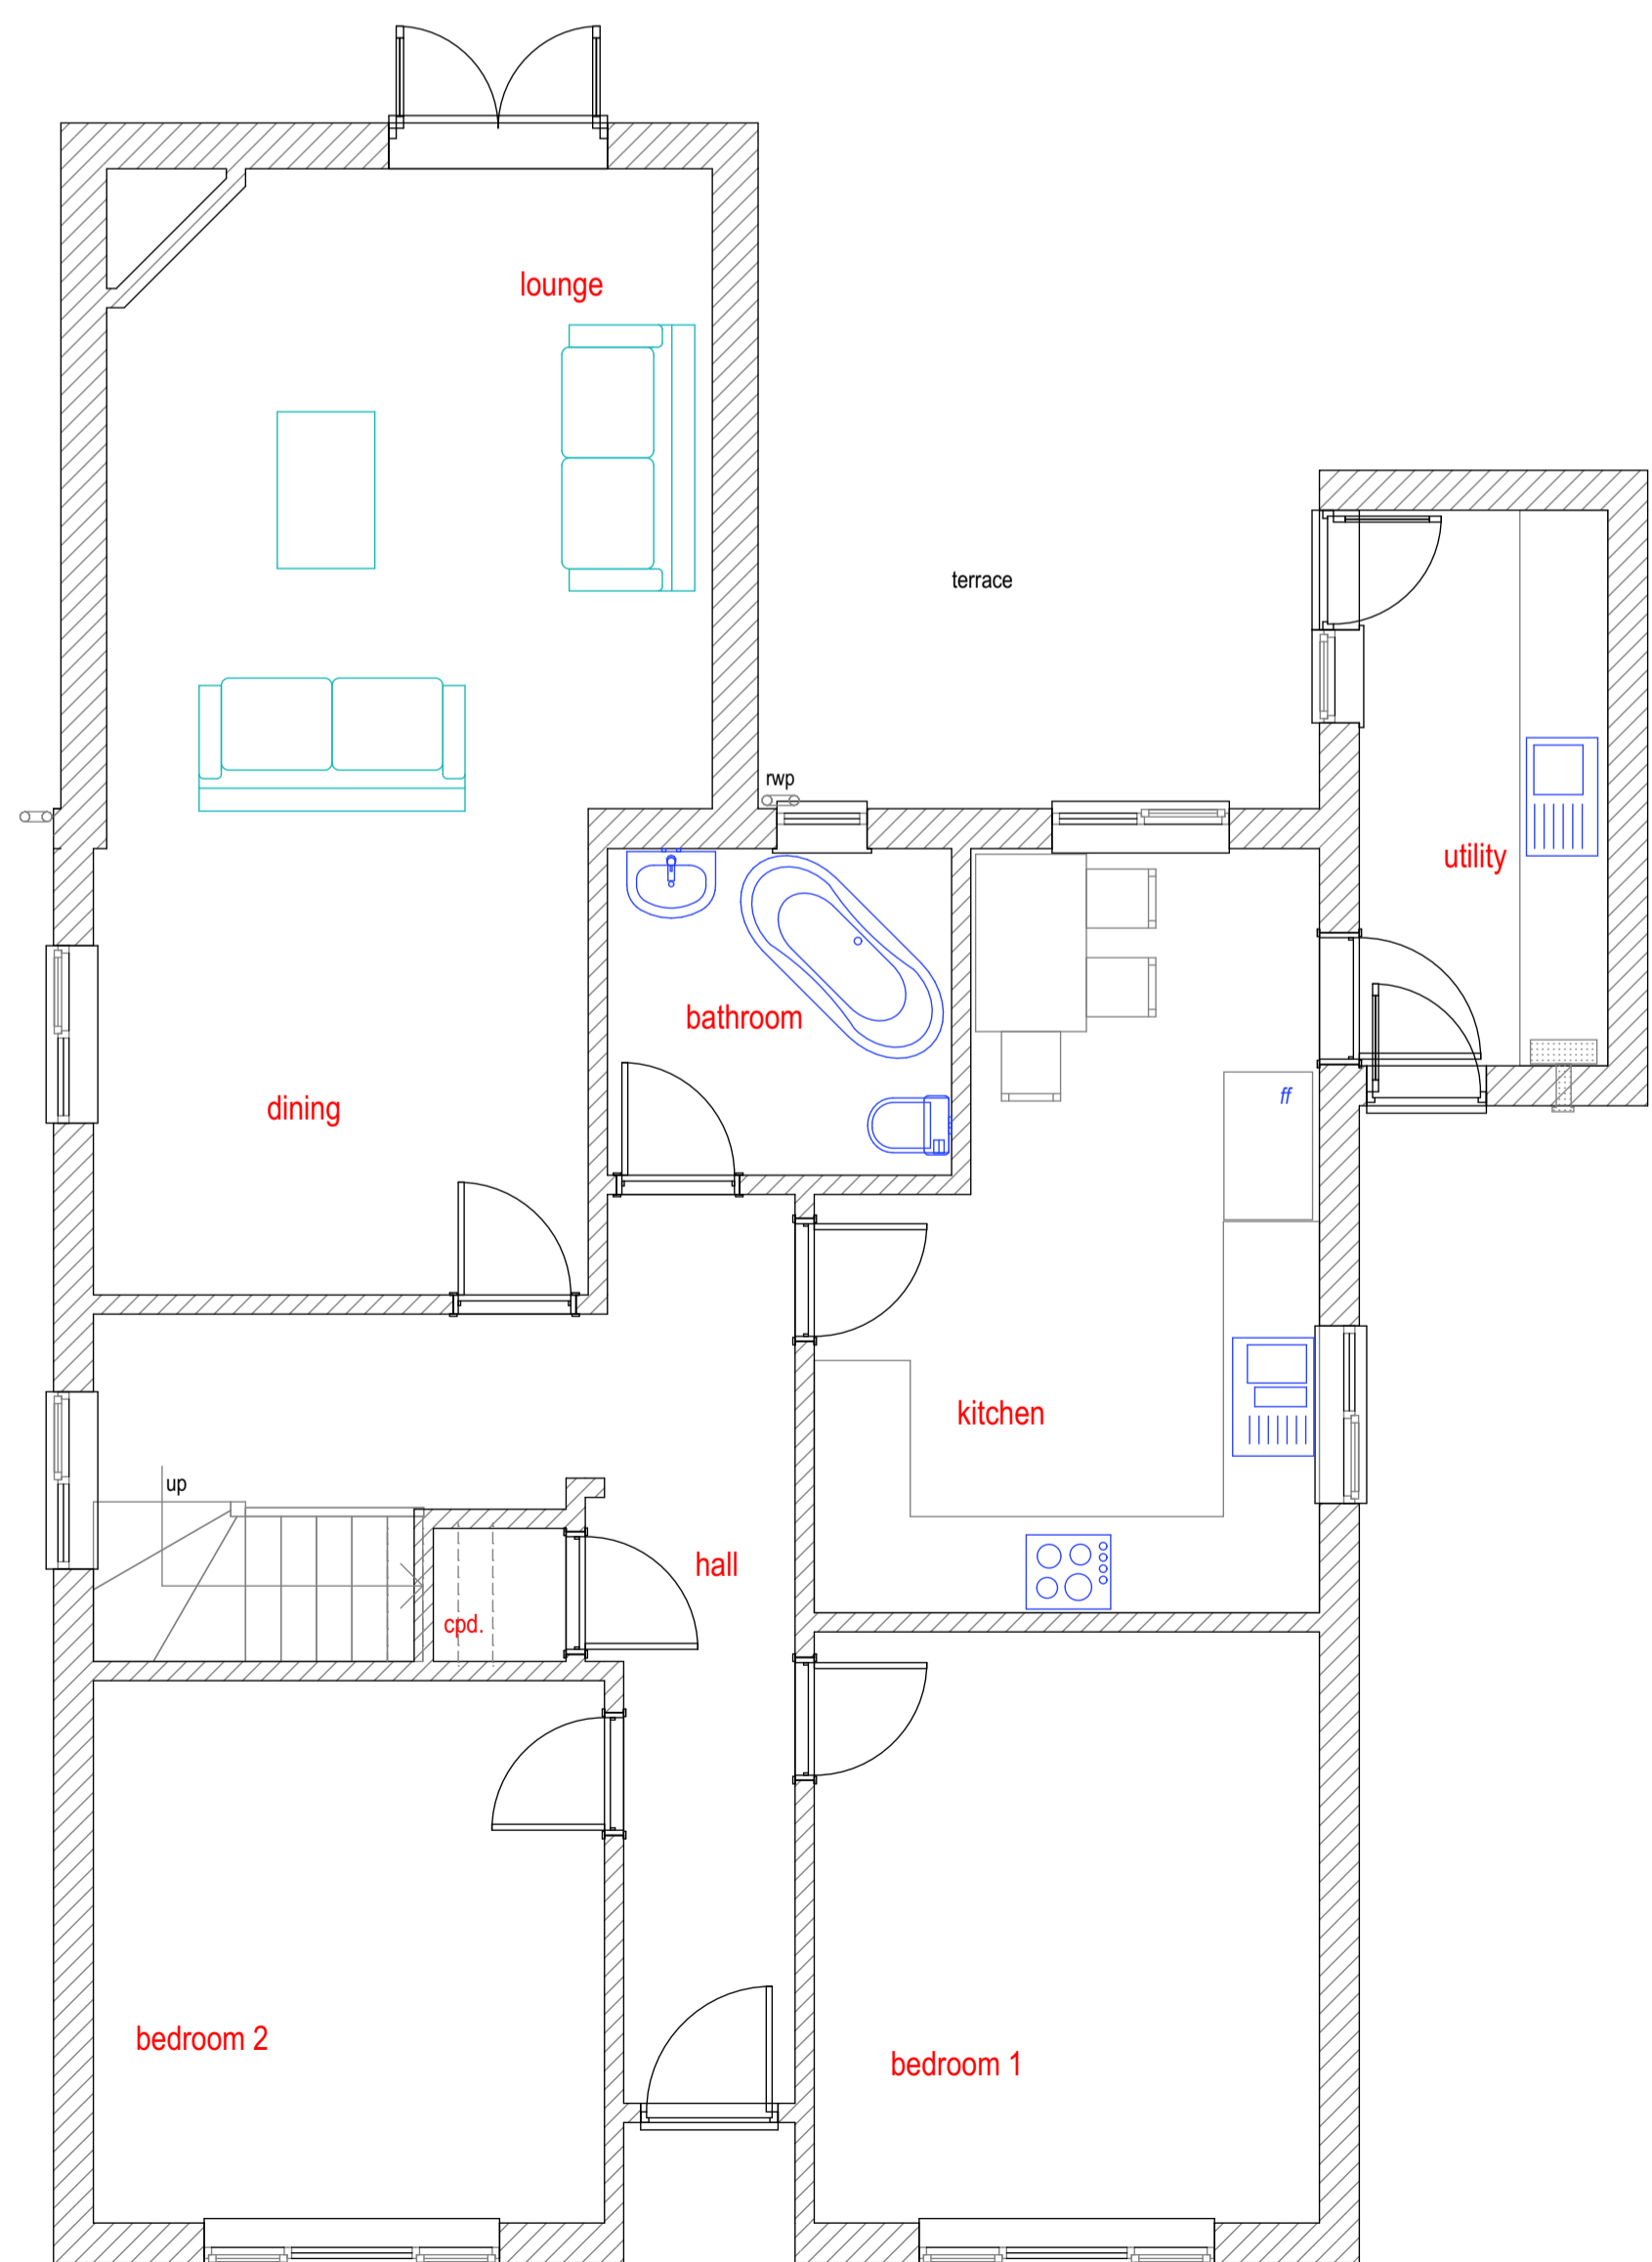

Ground floor plan
1:50

0 2m
1:50

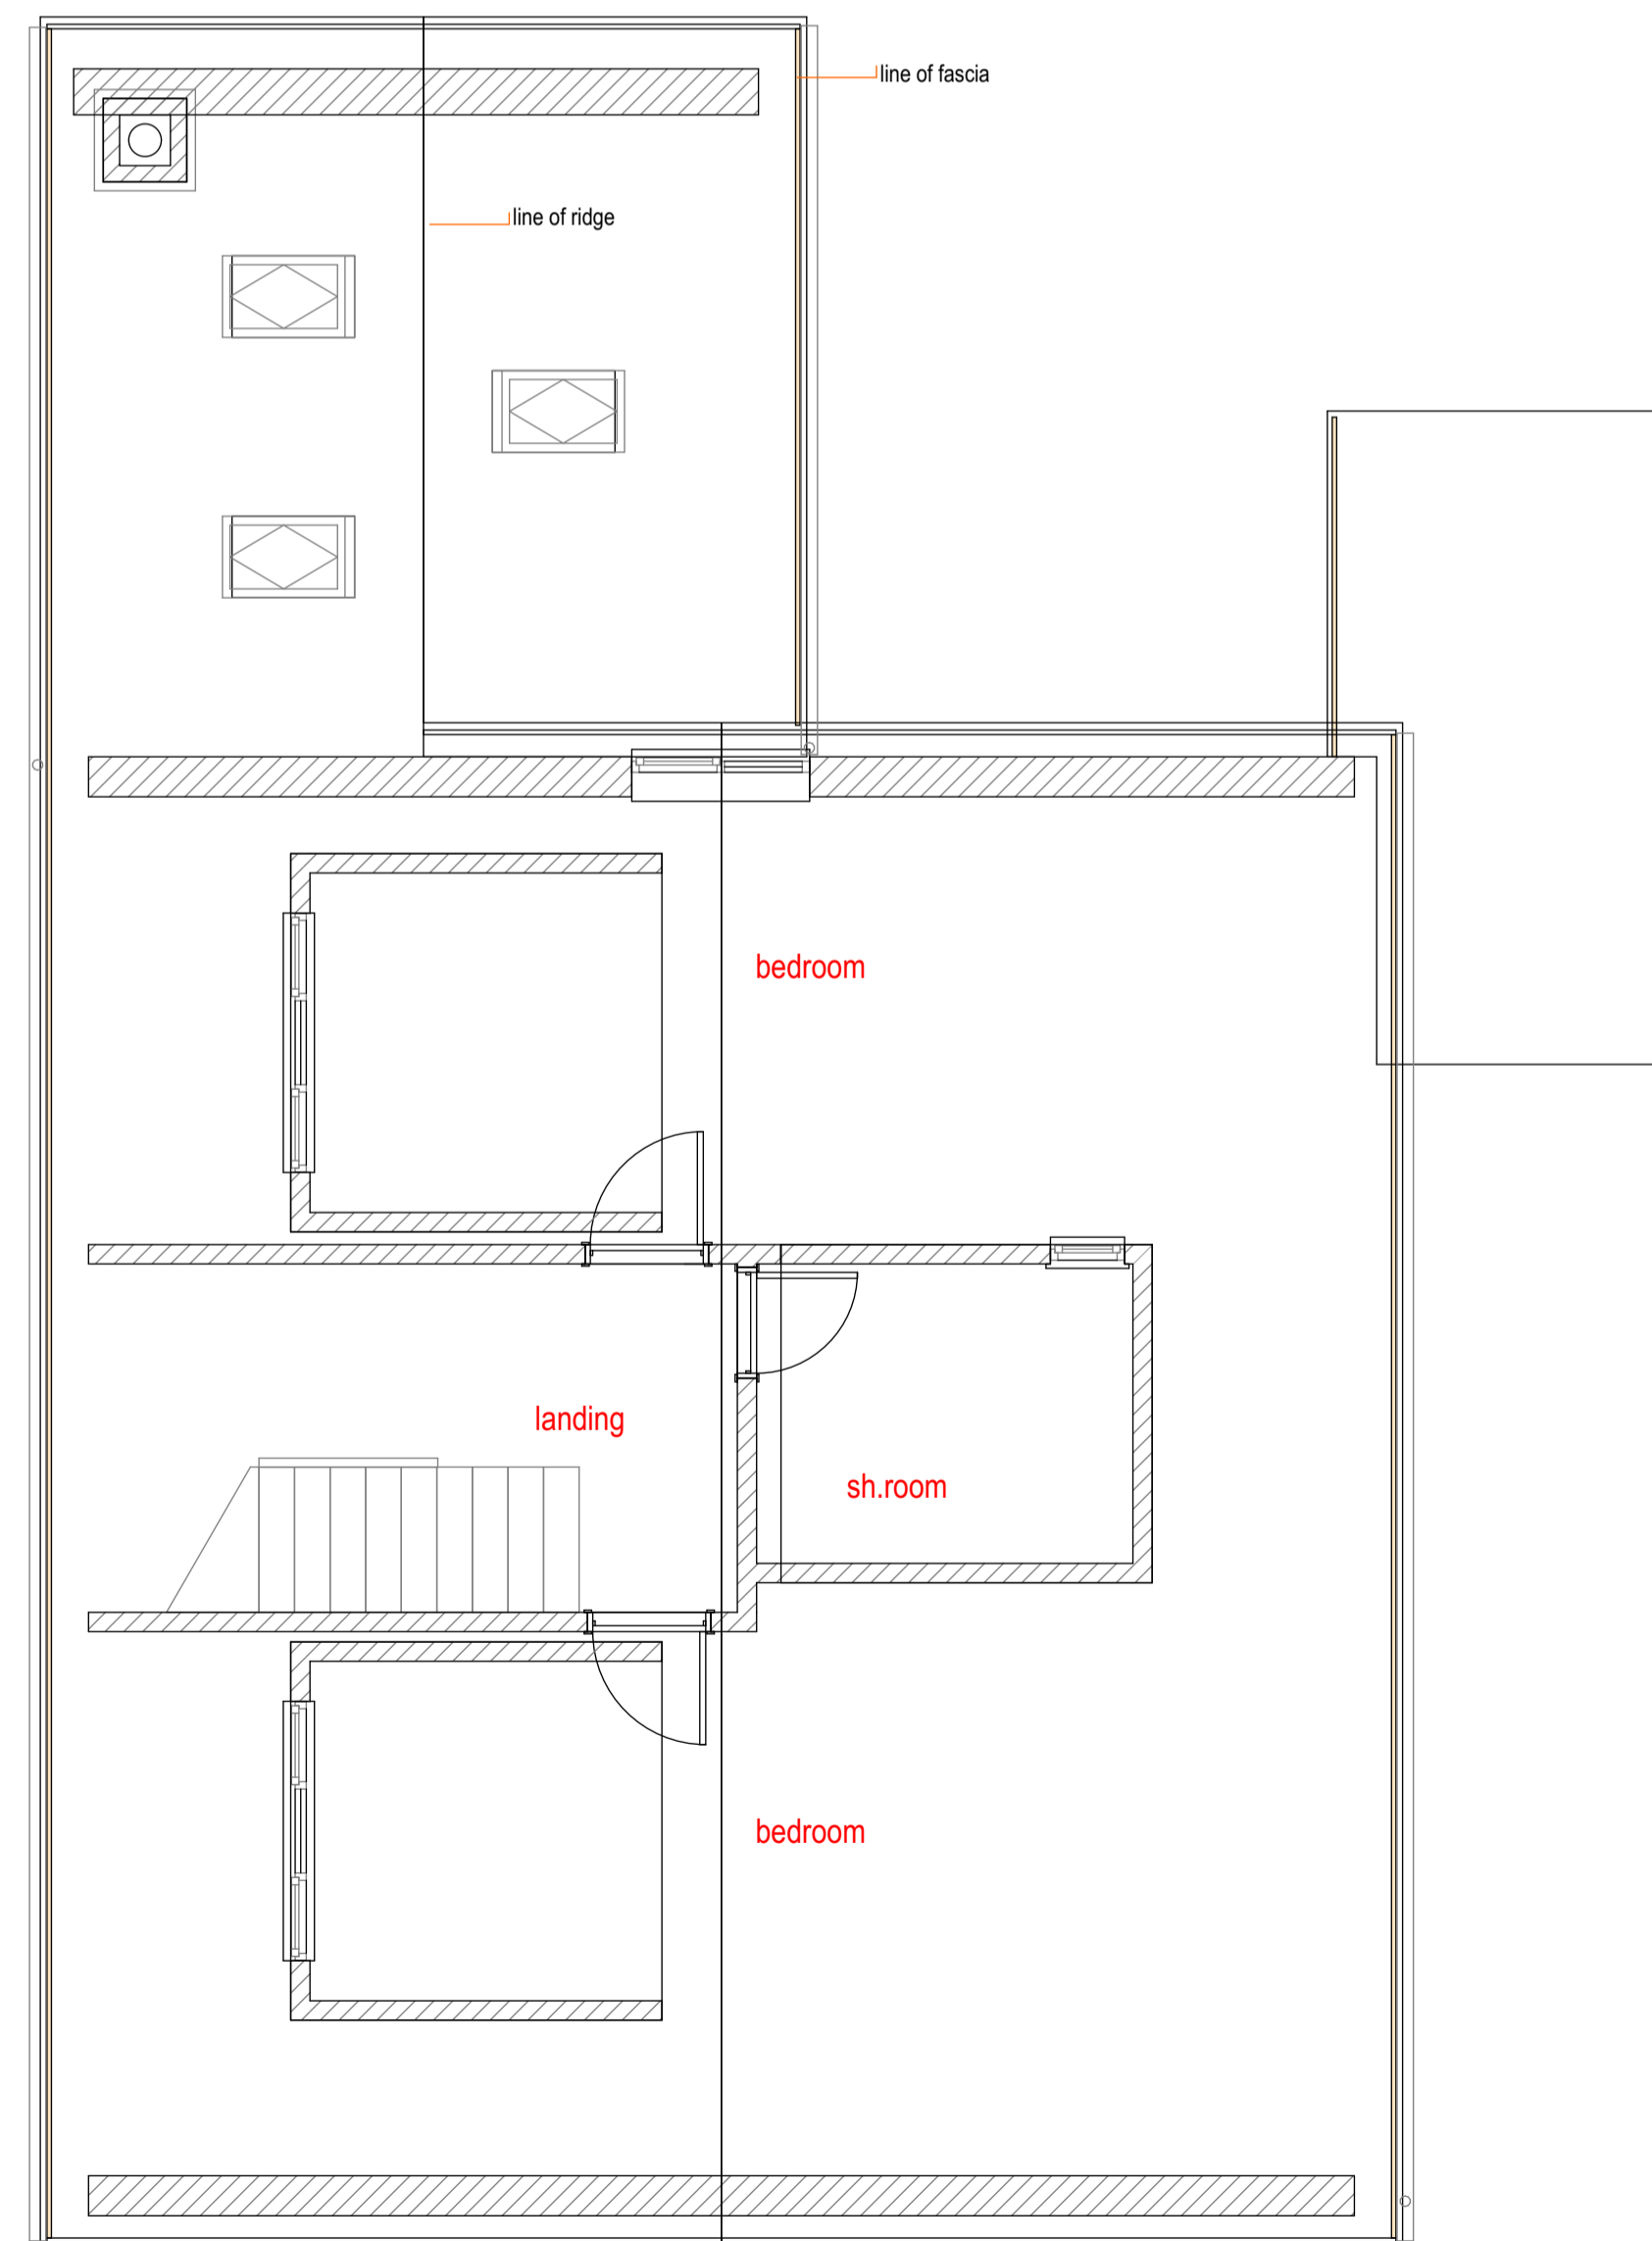


Roof / First floor plan
1:50

0 2m
1:50



Location plan
1:1250
use only for the purposes of establishing the location of the site

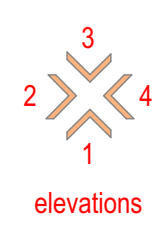

elevations