


24 Aghemund Close , Chineham, Basingstoke.

PROPOSED

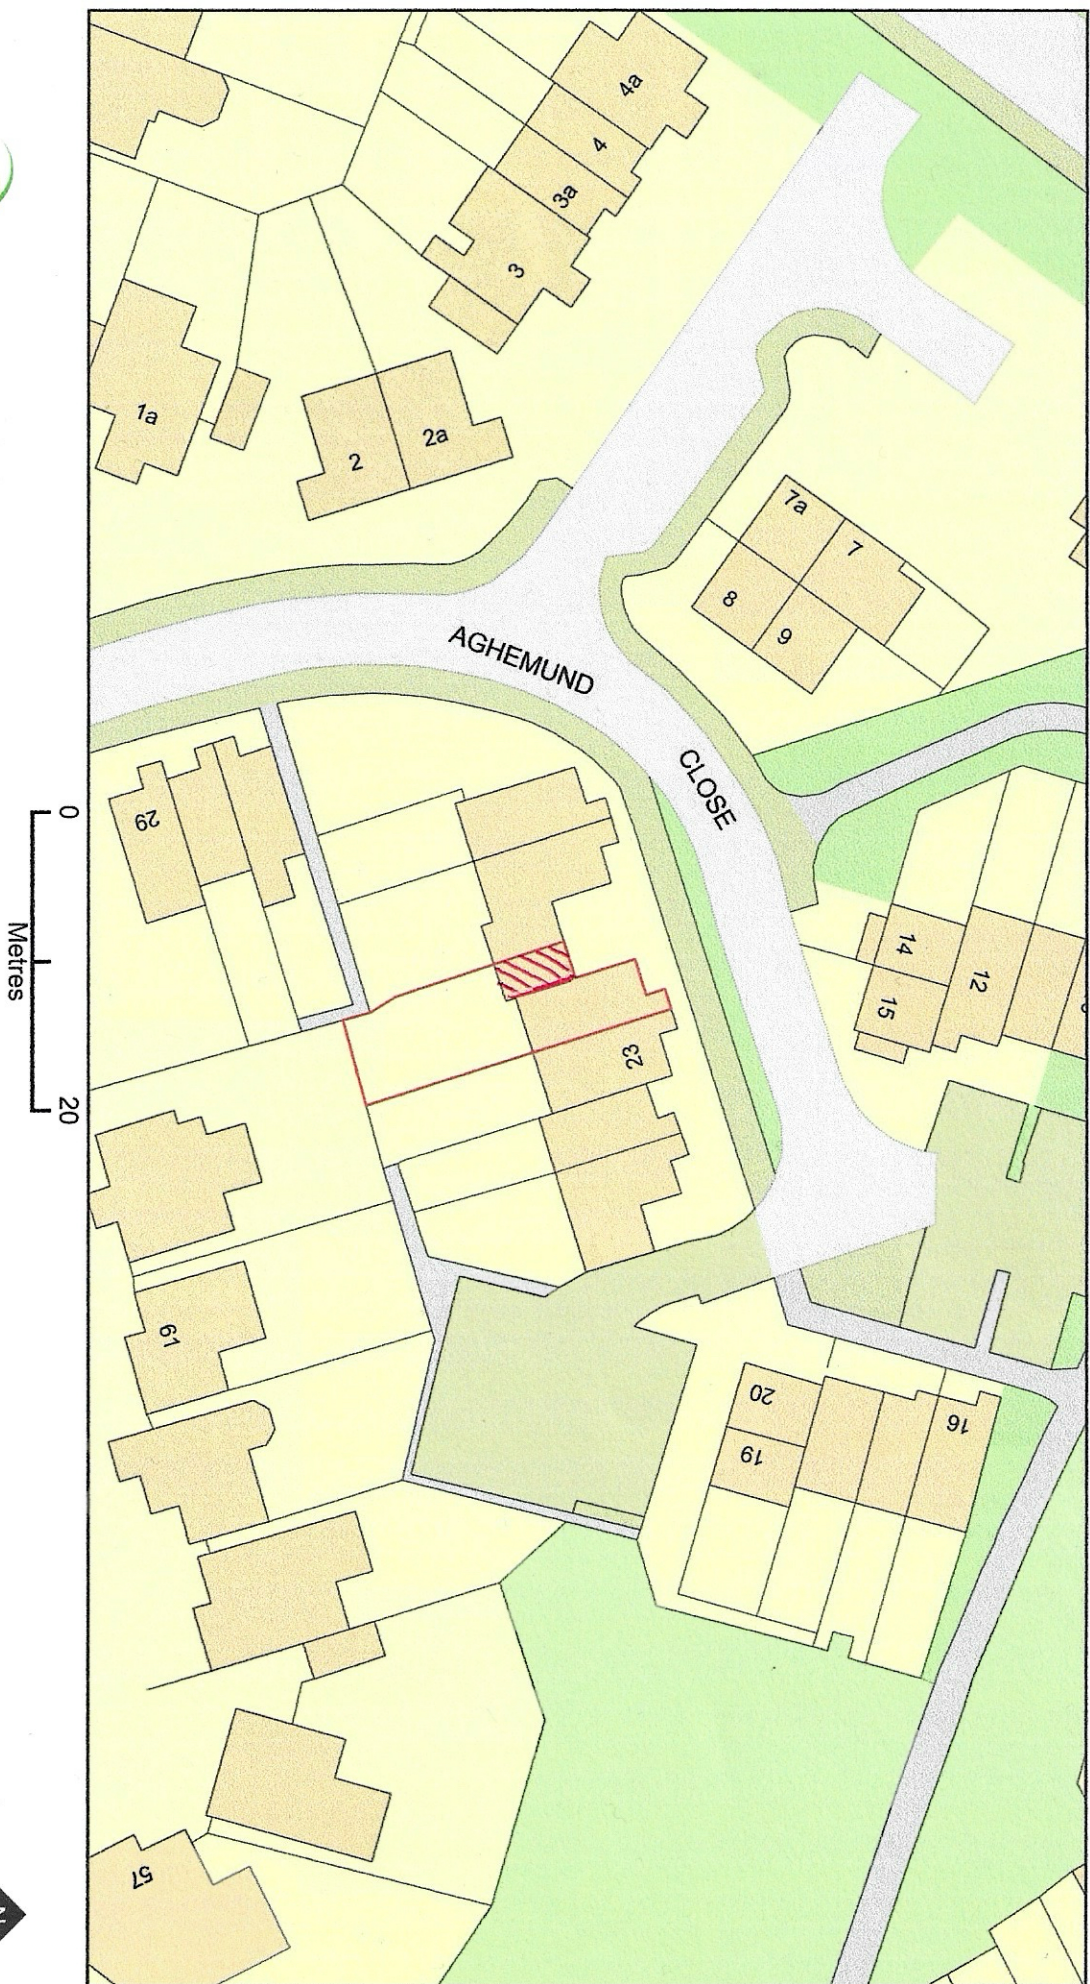

Plan Produced for: Christine Mann

Date Produced: 29 Nov 2023

Plan Reference Number: TQRQM23333213910949

Scale: 1:500 @ A4

© Crown copyright and database rights 2023 OS 100042766