


A4 SHEET SIZE

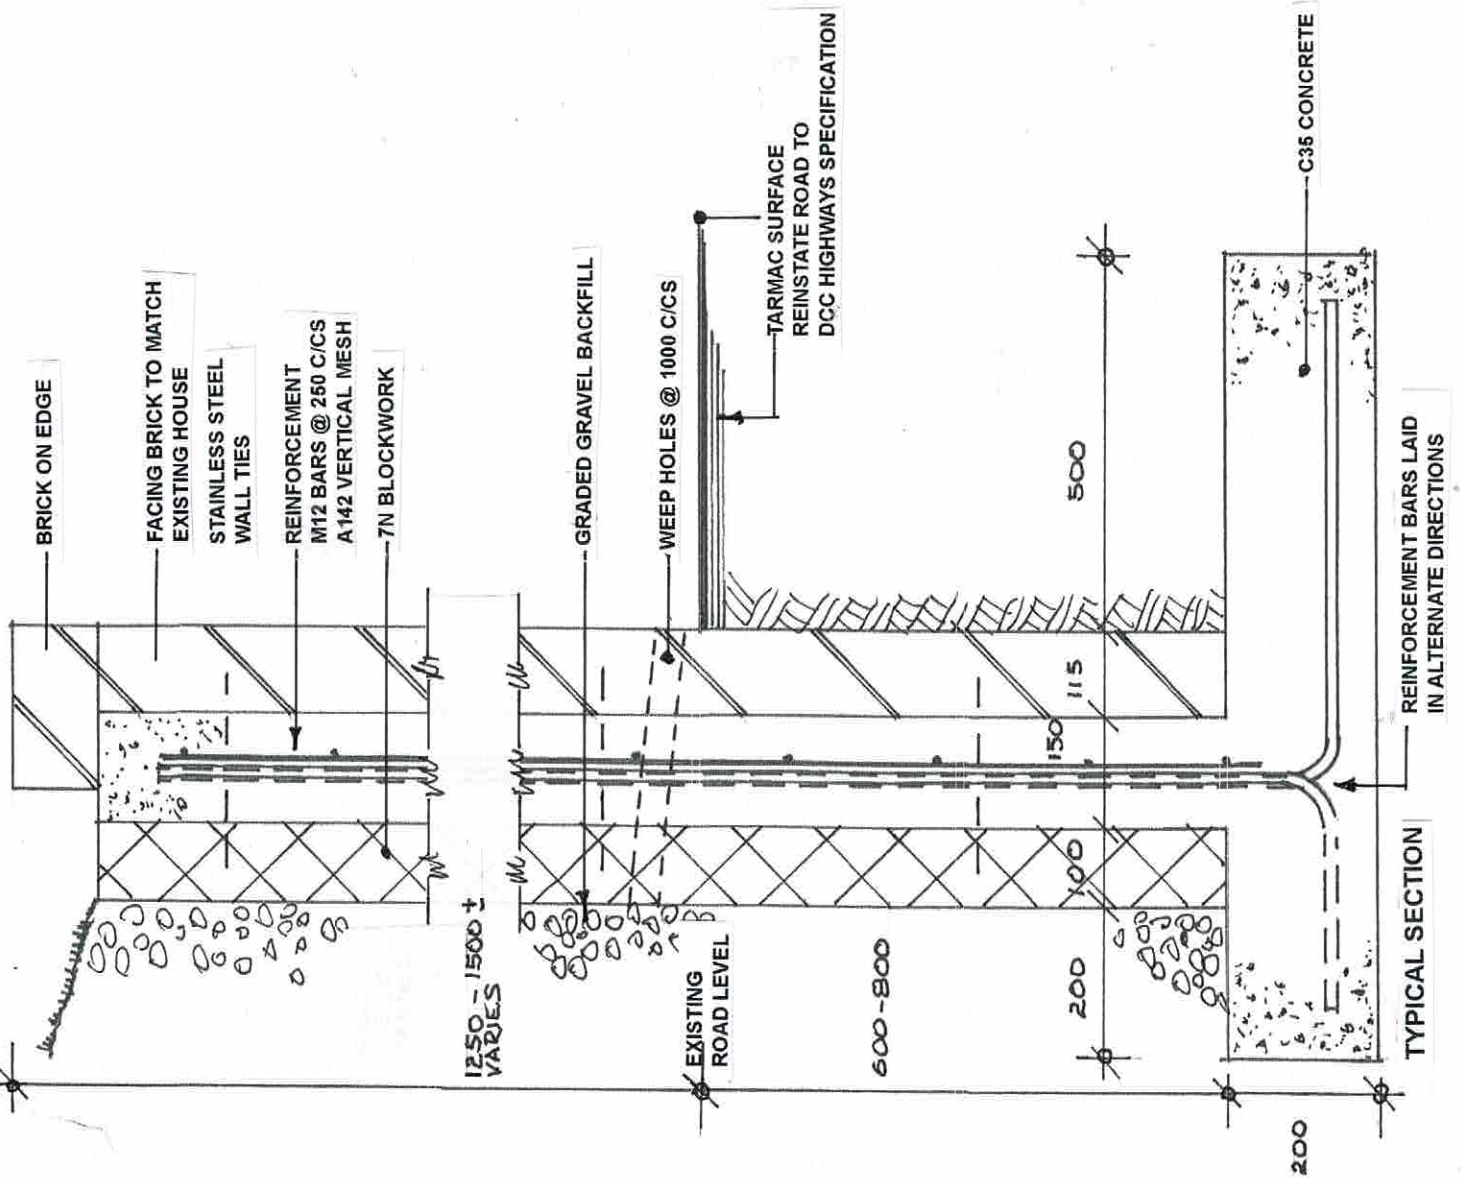

PROPERTY

SHIRE HOUSE, CRICKET FIELD LANE,
BUDLEIGH SALTERTON, DEVON EX9 6BP

CLIENT

Mr & Mrs T & V Shaw

PROJECT

PROPOSED NEW RETAINING BOUNDARY WALL

DRAWING

TYPICAL SECTION

andrew mills surveyors

Chartered Building Surveyors &
Architectural Design Consultants

01395 443499 07831 255711

DRAWING NUMBER

AMS-2320-03 A

SCALE

1:10

© Andrew Mills Surveyors