


NOTES:

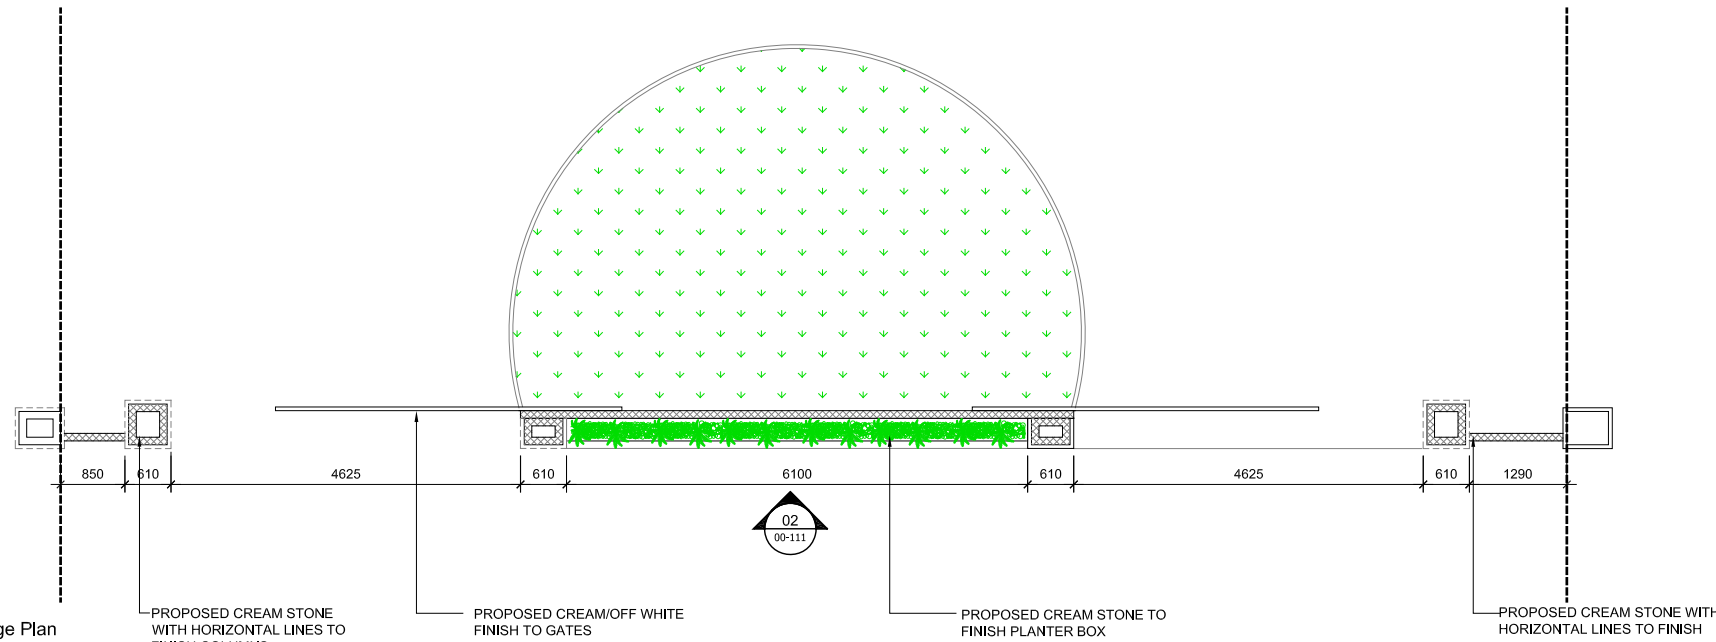

**01** Proposed Frontage Plan  
00-111 1:100@A3

PROPOSED CREAM STONE WITH HORIZONTAL LINES TO FINISH COLUMNS

PROPOSED CREAM/OFF WHITE FINISH TO GATES

PROPOSED CREAM STONE TO FINISH PLANTER BOX

PROPOSED CREAM STONE WITH HORIZONTAL LINES TO FINISH



**02** Proposed Frontage Elevation  
00-111 1:100@A3

PROPOSED CREAM STONE WITH HORIZONTAL LINES TO FINISH COLUMNS

PROPOSED CREAM/OFF WHITE FINISH TO GATES

PROPOSED CREAM STONE TO FINISH PLANTER BOX

PROPOSED CREAM STONE WITH HORIZONTAL LINES TO FINISH

SCALE 1:100 (cm)  
0 100 200



E: projects@PCarchitects.co.uk  
T: 0121 827 5450  
W: PCarchitects.co.uk  
ARB: 085131K  
RIBA: 20015990

1. ALL DIMENSIONS ARE IN MM UNLESS OTHERWISE STATED.
2. DO NOT SCALE DRAWINGS. FIGURED DIMENSIONS TO BE USED ONLY.
3. ALL DETAILS AND DIMENSIONS ARE TO BE CONFIRMED ON SITE, PRIOR TO WORKS COMMENCING OR ANY ORDERING OF MATERIALS.
4. THE CONTRACTOR MUST INFORM THE ARCHITECT OF ANY DISCREPANCIES FOR CLARIFICATION BEFORE PROCEEDING.
5. THE SOLE PURPOSE OF THE DRAWING IS FOR THE ISSUE STATUS ONLY.

CLIENT  
**Mr Ansh Agrawal**

PROJECT  
Rowan House, Talbot Avenue, B74 3DD

DRAWING TITLE  
**Proposed Frontage**

ISSUE STATUS  
**PLANNING PERMISSION**

SCALE 1:100 @A3	DRAWN MT	CHECKED PC	DATE 23.11.23
--------------------	-------------	---------------	------------------

JOB NO. 545	DRG. NO. 545-00-111	REVISION -
----------------	------------------------	---------------