


© crown copyright and database rights 2013 - Ordnance Survey 100049047

Site Plan  
1:500

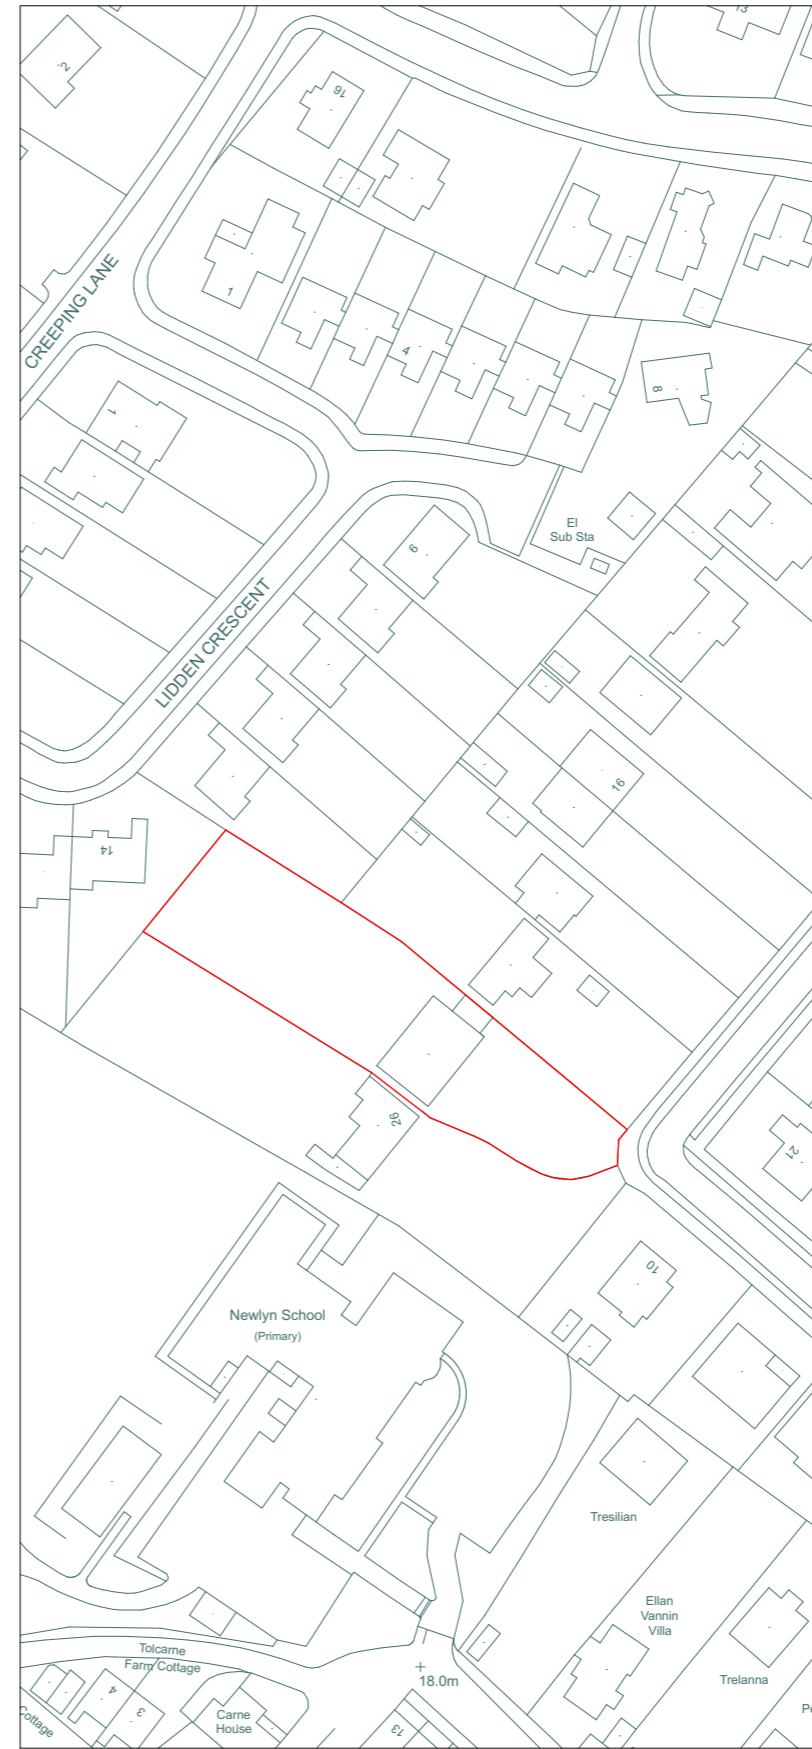

© crown copyright and database rights 2013 - Ordnance Survey 100049047

Location Plan  
1:1250



RA Design Ltd

office@radesign.org.uk  
www.radesign.org.uk

01736 796111

Latitude, Peverell Terrace, Porthleven  
Cornwall. TR13 9DZ

Chartered Architectural Technologist



Notes

- 1 Do not scale off this drawing for construction purposes. Discrepancies can be caused during printing, photocopying etc so we advise any prints to be requested directly from the RA Design office.
- 2 All dimensions and levels to be checked on site by the contractor before commencement of work and discrepancies reported to RA Design.
- 3 No responsibility can be accepted for errors arising on site due to unauthorised variations from the drawings.
- 4 This drawing is the copyright of R.A. Design Ltd and may not be reproduced without licence.
- 5 **CDM**  
The CDM Regulations 2015 have been considered during the preparation of these drawings.  
Before commencement works on site please ask to see a copy of the potential site hazards from the contractor or refer to the Health and Safety file.

Title

Proposed Extension & Alterations to  
24 Donnington Road  
Penzance


Scale & paper size  
1:500 & 1:1250 @ A3

Date  
Jan 2023

Client

Mr & Mrs Baylis

Scales

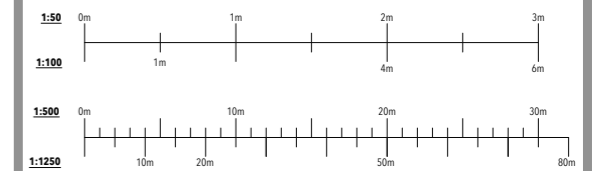

Revisions

Date

Site & Location Plan

2175/01

