




Proposed Block Plan

Scale 1:500

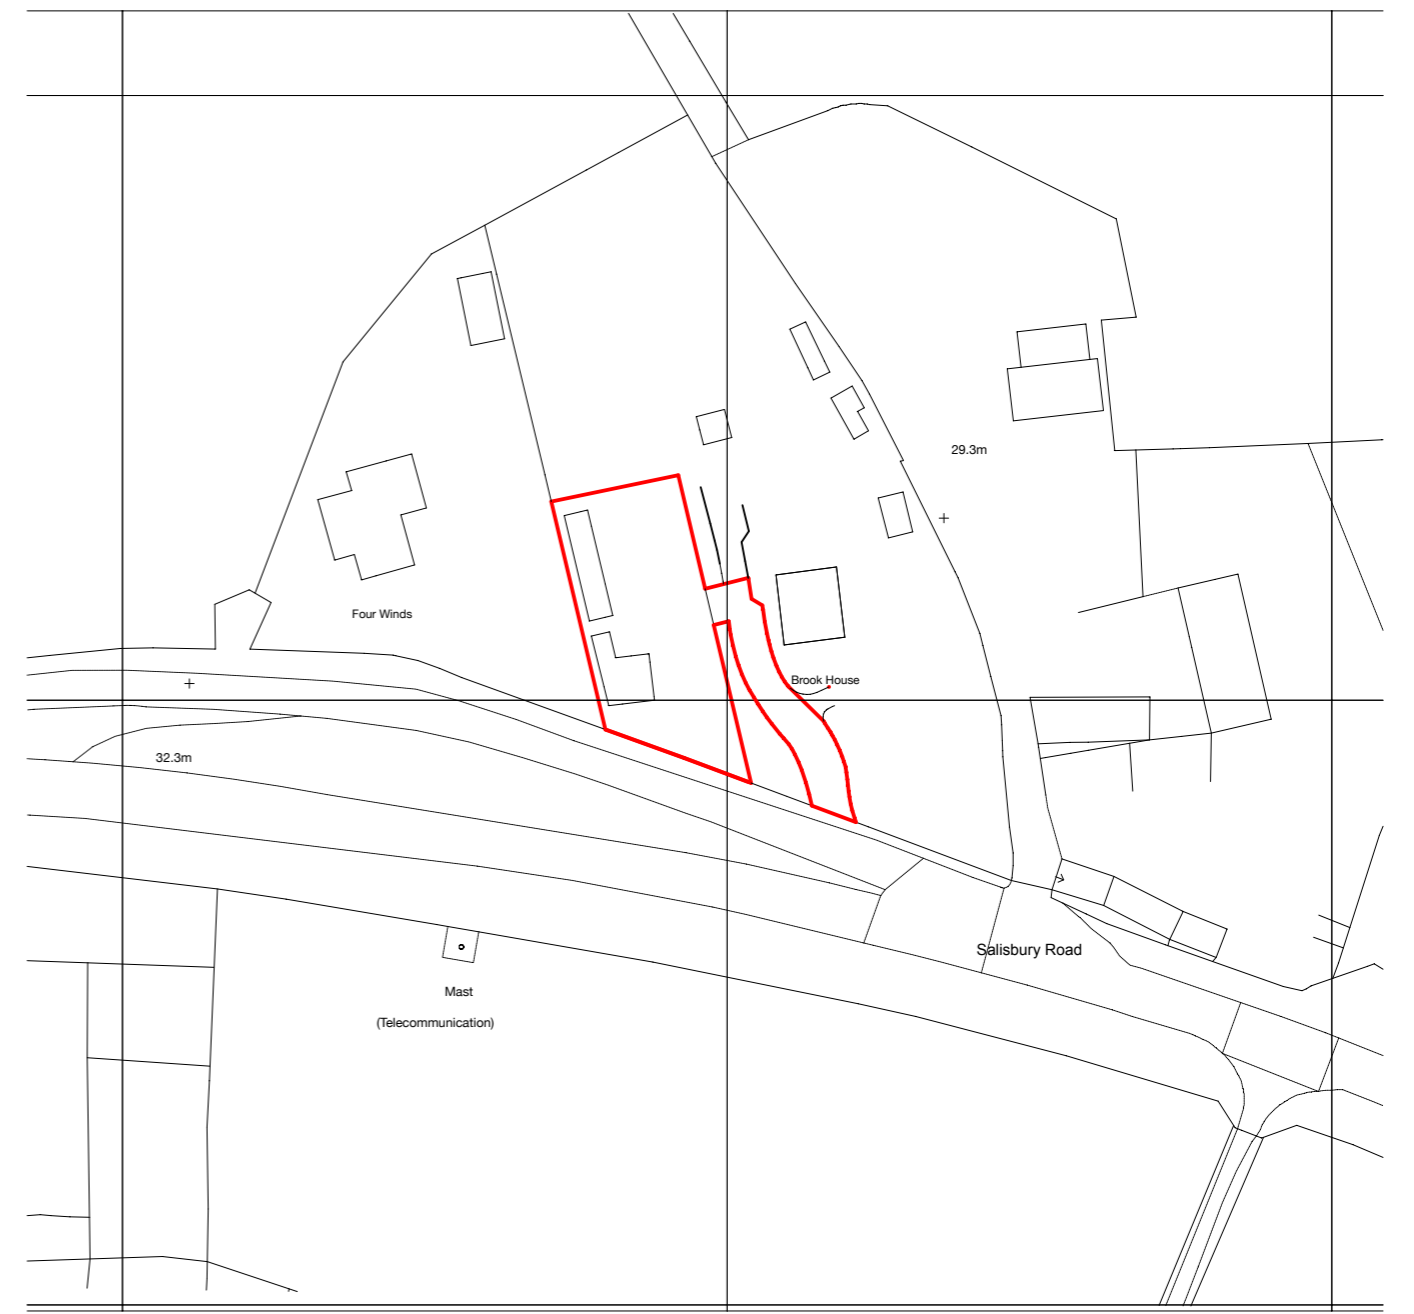

Proposed Location Plan

Scale 1:1250



Revisions

**acm**architects ltd.

3 Ash Road, Ashurst, Southampton, Hants, SO40 7AT  
 T 023 8029 2751 E alan.acmltd@gmail.com

<b>Project</b>	Proposed Residential Development, Land at 'Brook House', Salisbury Road, Totton, SO40 2RQ		
<b>Client</b>	Gale Homes Ltd	<b>Date</b>	08/23
<b>Drawing Title</b>	Proposed Location and Block Plans	<b>Drawn</b>	AM
		<b>Checked</b>	
		<b>Drawing no.</b>	<b>2124-02-22B</b>