




Site Location Plan
Scale 1:1250

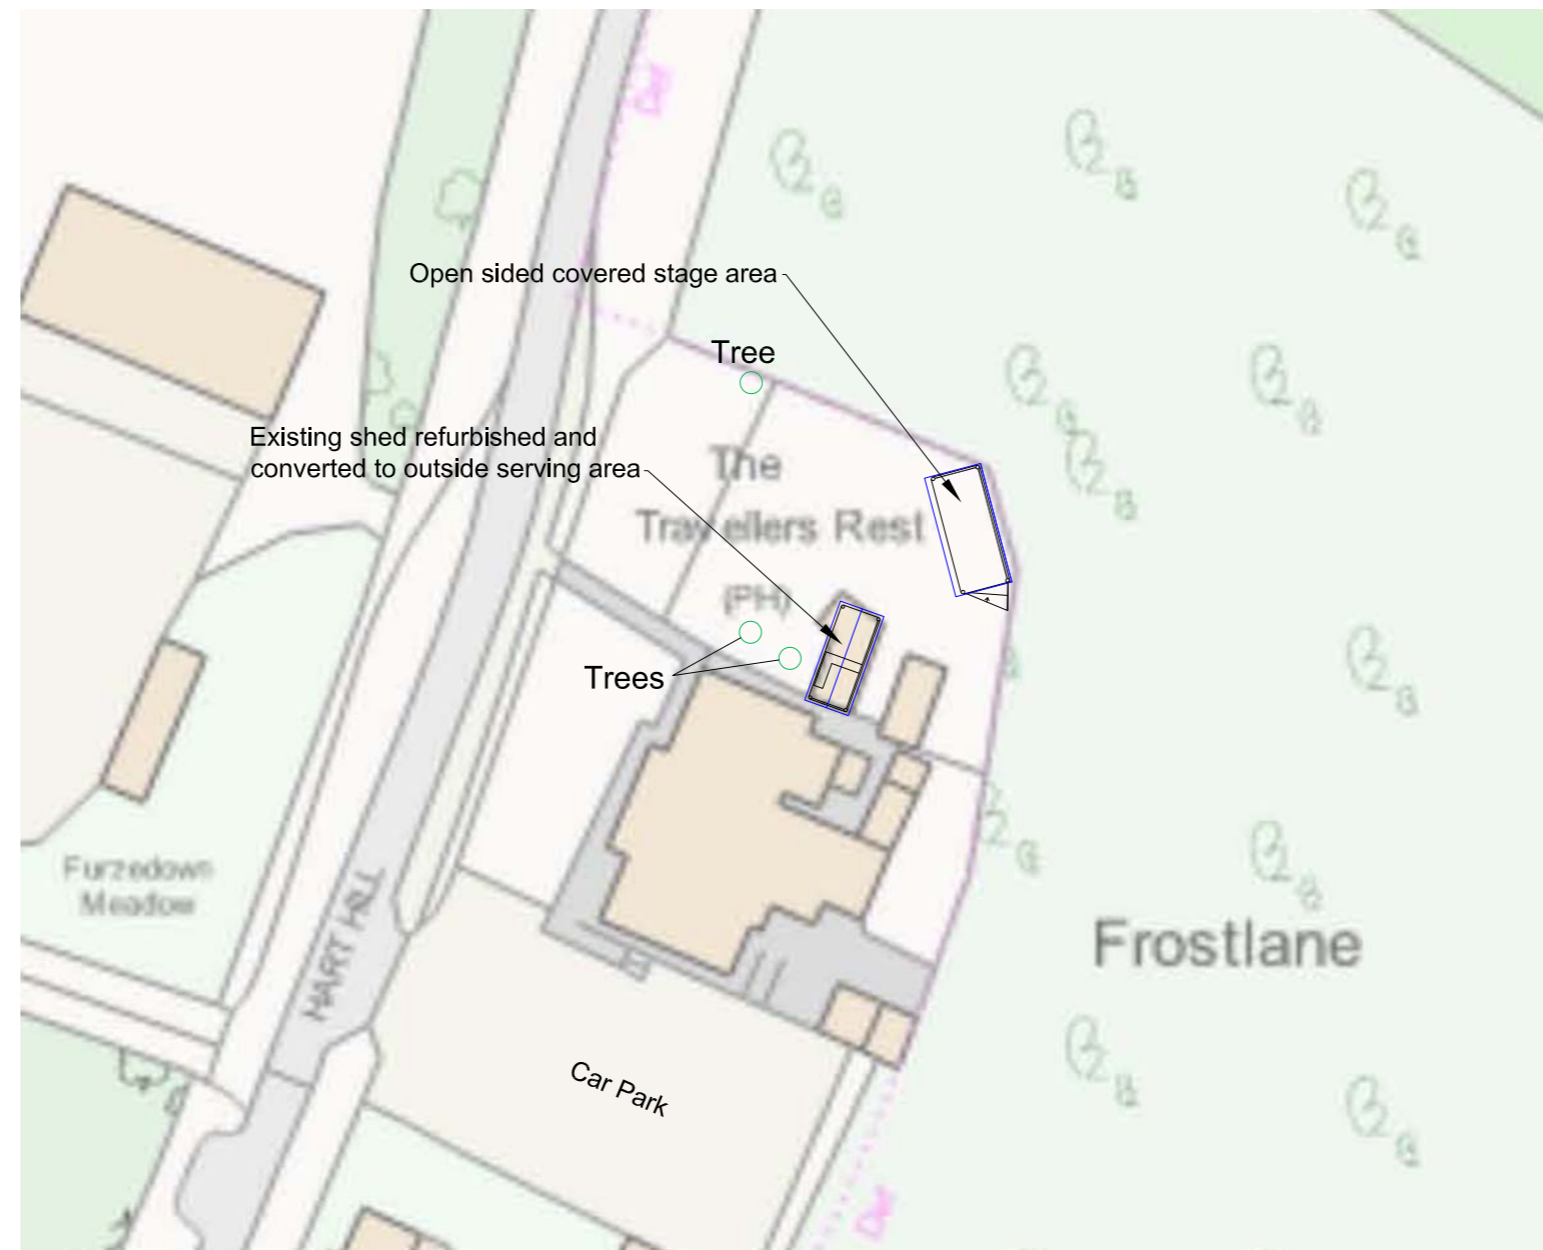

Block Plan
Scale 1:500

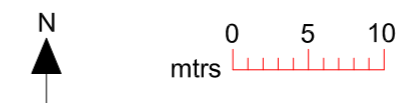

Notes
All dimensions and details to be checked on site by builder prior to commencement of works.
This plan must not be acted upon until it has been approved by the Local Authority.
Client to conform to party wall act of 1996 if required.

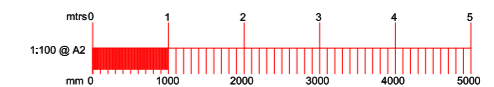

B		
A		
	Date	Revisions

Drawing Title.

Maps

SITE ADDRESS Travellers Rest Hart Hill Hythe Southampton SO45 3ND	CLIENT ADDRESS
--	----------------

Scale. as noted PAPER SIZE A2


Date. October 2023 Drawn by. R.N.S.

Sanders Design Services Ltd

95 Cedar Road
Hythe
Southampton
SO45 3PX

www.sandersdesignservices.co.uk
info@sandersdesignservices.co.uk

023 8020 7195

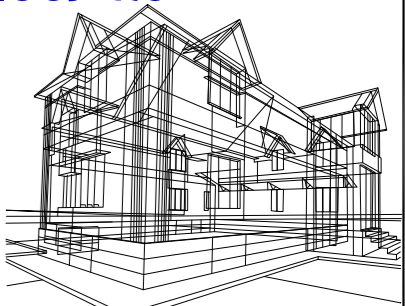

Drawing No	tr sht 2	Revision	x
------------	----------	----------	---