




example roof. lighter zinc than proposed

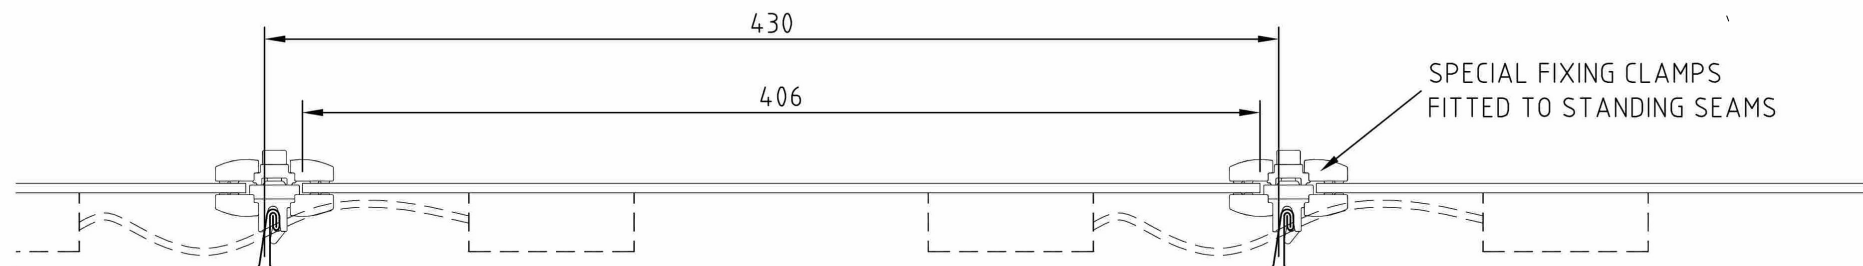

example roof-detail

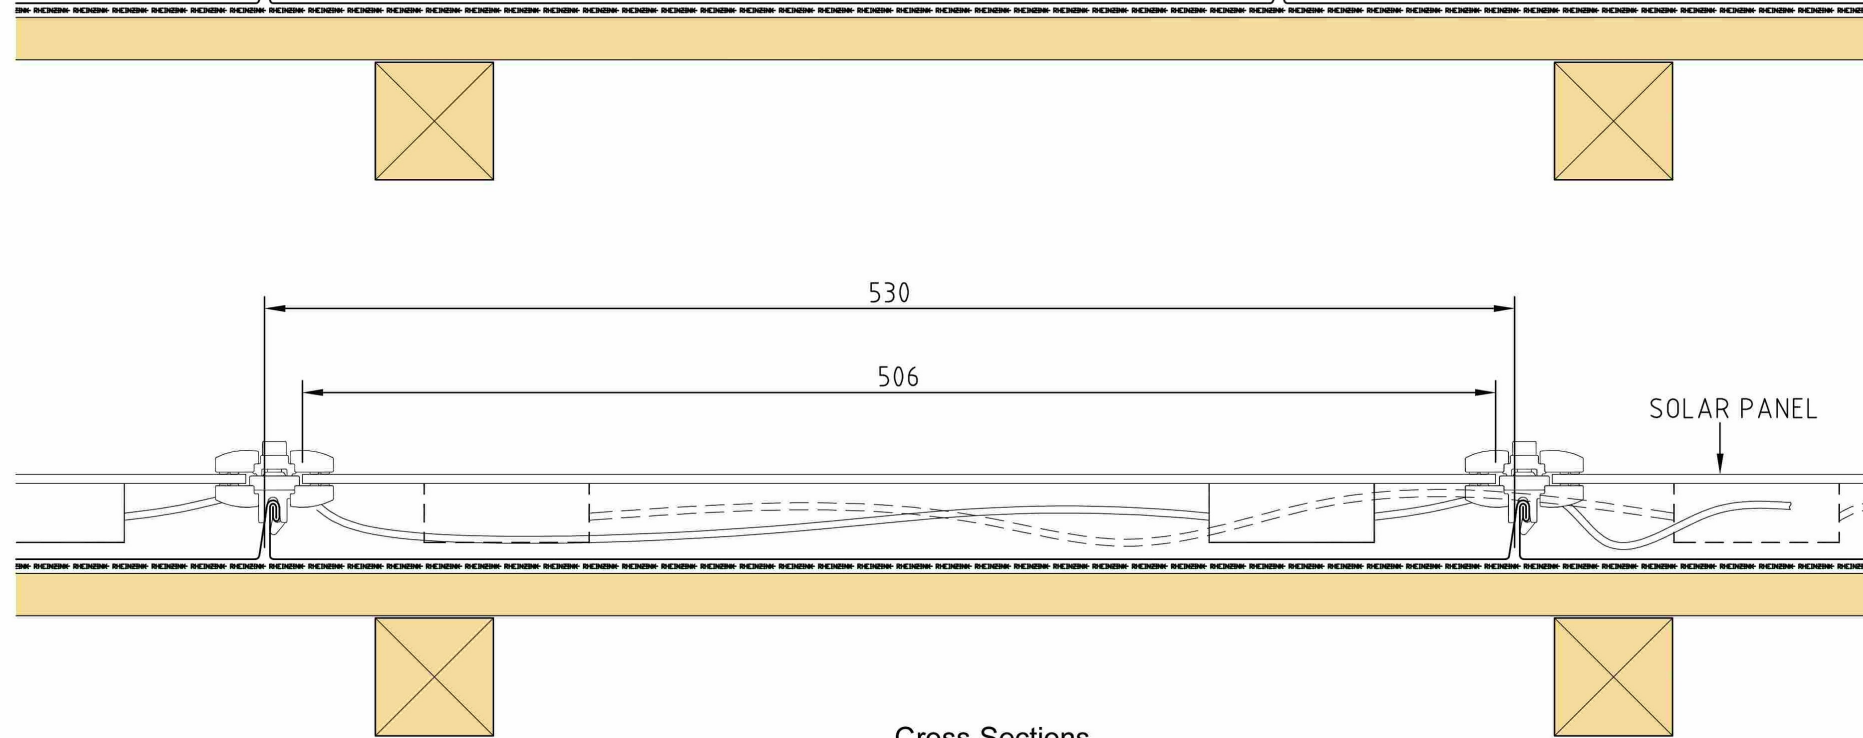

Cross Sections

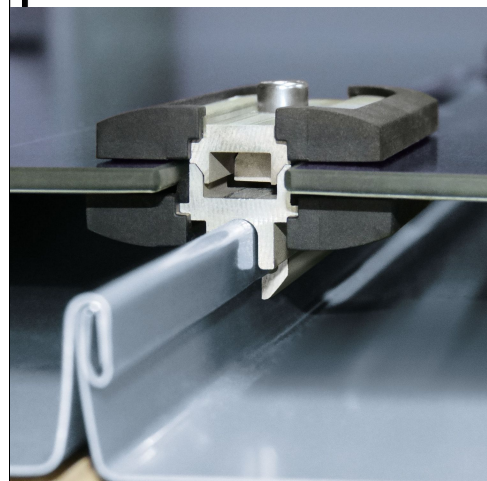

clip detail photo

project
**Lymington Community Centre
 Proposed Replacement Centre Cafe**

revision | revision notes | date



CHDP Architecture
 32, The City Business Centre, Hyde Street,
 Winchester, Hampshire, SO23 7TA
 T: (01962) 841404 W: chdp.co.uk

drg title
Rheinzink solar PV panel details

scale not to scale	date Nov 23	job no. 1385	drg no. rev P-1013
------------------------------	-----------------------	------------------------	------------------------------