

survey external building line  
no access or lines of sight  
measured from inside.

Cleaners Store  
C 2.35  
FL 22.06

bookstore

kitchen

cafe/ bar


womens  
toilets

mens  
toilets

Lobby  
C 2.42  
FL 22.09

Stage surround up high  
Front Stage Area

Back Stage Area  
J 3.89  
FL 22.63

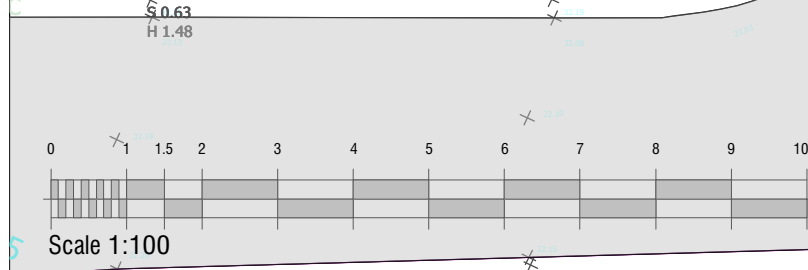

project  
**Lymington Community Centre  
Proposed Replacement Centre Cafe**

C level access shown  
revision revision notes 23/02/2021  
date

**chdp**  
architecture

CHDP Architecture  
32, The City Business Centre, Hyde Street,  
Winchester, Hampshire, SO23 7TA  
T: (01962) 841404 W: chdp.co.uk

scale 1:100@A3 date Mar 22 job no. 1385 drg no. rev S-1003

Existing cafe area