

Cannon Street

Malt Hall shown in elevation for info -not parallel to section line


roof, guttering and walls to existing Malt Hall made good to mch existing where existing cafe removed

Zinc roof with Rheinzink solar PV panels

proposed Cafe

level change between existing corridor and adjacent site varies and not surveyed

0 1 1.5 2 3 4 5 6 7 8 9 10m

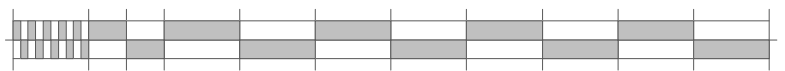

Scale 1:100

project

**Lymington Community Centre
Proposed Replacement Centre Cafe**

drg title

Section through Cafe

B Solar panels added
revision revision notes

09/11/2023
date

chdp
architecture

CHDP Architecture
32, The City Business Centre, Hyde Street,
Winchester, Hampshire, SO23 7TA
T: (01962) 841404 W: chdp.co.uk

scale
1:100@A4

date
Mar 22

job no.
1385

drg no rev
P-1005B