



small section of roof recovered with tiles to match existing

brickwork cleaned back and repaired where existing building removed

Zinc roof with Rheinzink solar PV panels

previous doorway re-opened and new acoustic doors fitted

Cafe

existing alcove retained


bookstore

tanking system

existing wall retained

level change between existing corridor and adjacent site varies and not surveyed

A | Solar panels added  
 revision | revision notes | 09/11/2023  
 date

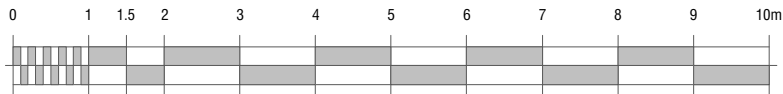

Scale 1:100

project

**Lymington Community Centre  
 Proposed Replacement Centre Cafe**



CHDP Architecture  
 32, The City Business Centre, Hyde Street,  
 Winchester, Hampshire, SO23 7TA  
 T: (01962) 841404 W: chdp.co.uk

drg title

**Section and Elevation Malt Hall**

scale

**1:100@a4**

date

**May 22**

job no.

**1385**

drg no rev

**P-1006A**