




As Existing



As Proposed

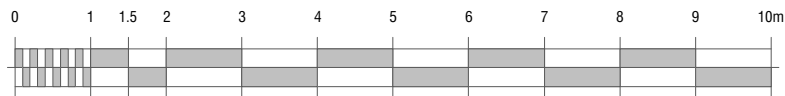

Scale 1:100

B Solar panels added  
 revision revision notes

09/11/2023  
 date

project

**Lymington Community Centre  
 Proposed Replacement Centre Cafe**



CHDP Architecture  
 32, The City Business Centre, Hyde Street,  
 Winchester, Hampshire, SO23 7TA  
 T: (01962) 841404 W: chdp.co.uk

drg title

**Centre Cafe Elevation A in courtyard**

scale

**1:100@a4**

date

**May 22**

job no.

**1385**

drg no rev

**P-1004B**