


Ordnance Survey, (c) Crown Copyright 2021. All rights reserved. Licence number 100022432



Location Plan 1:1250

Site as existing outlined in red.

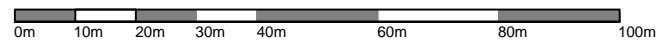

Site Layout 1:500

Site as proposed with Extensions shown hatched.

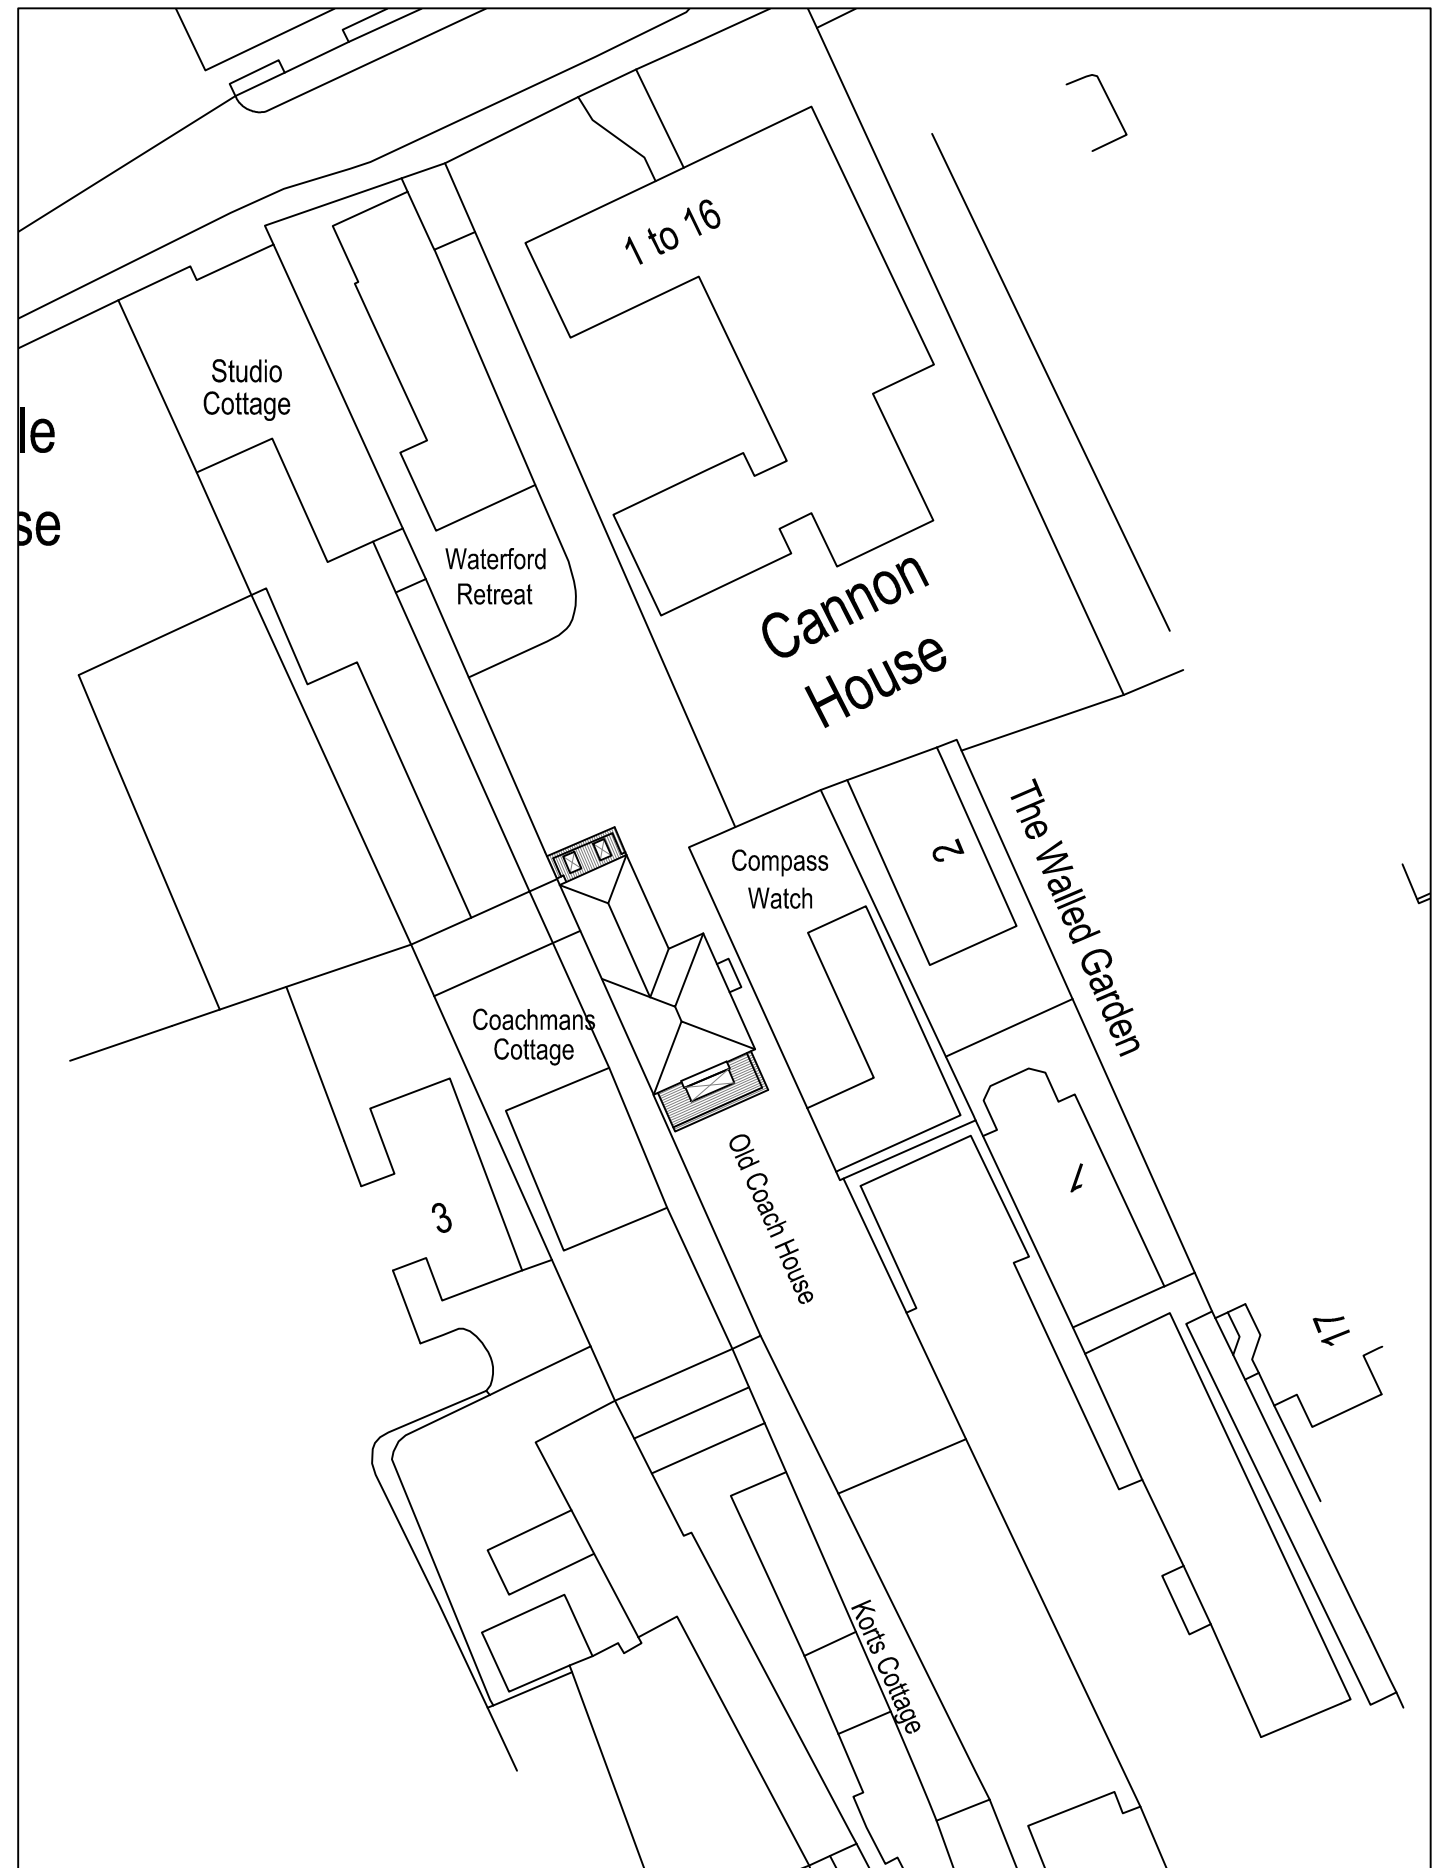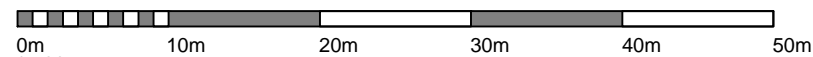

Crown Copyright 2008. All rights reserved. Licence number 100020449
Do not scale from this drawing.
All dimensions to be checked on site.

Drawing Revision Details:
Rev A: Roof form of extension revised following Conservation Officer's comments. 11/08/21
Rev B: Front Extension made wider, rear dormer revised and roof lantern added to rear Extension.

Project: Front Extension
Client: Mr & Ms Davis
Address: Old Coach House
Cannon Street
Lymington.
SO41 9BR.

Drawing Title: Location Plan
Drawing No: LP.01
Scale: As stated @ A3
Revision: B
Date: May 2021



MORGAN BUILDING DESIGN
ARCHITECTURAL DRAWING & PLANNING SOLUTIONS
M: 07798 918538 T: 01590 381131
hannah@morganbuildingdesign.co.uk