
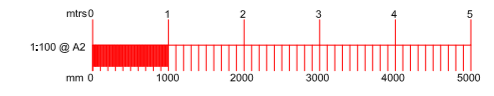
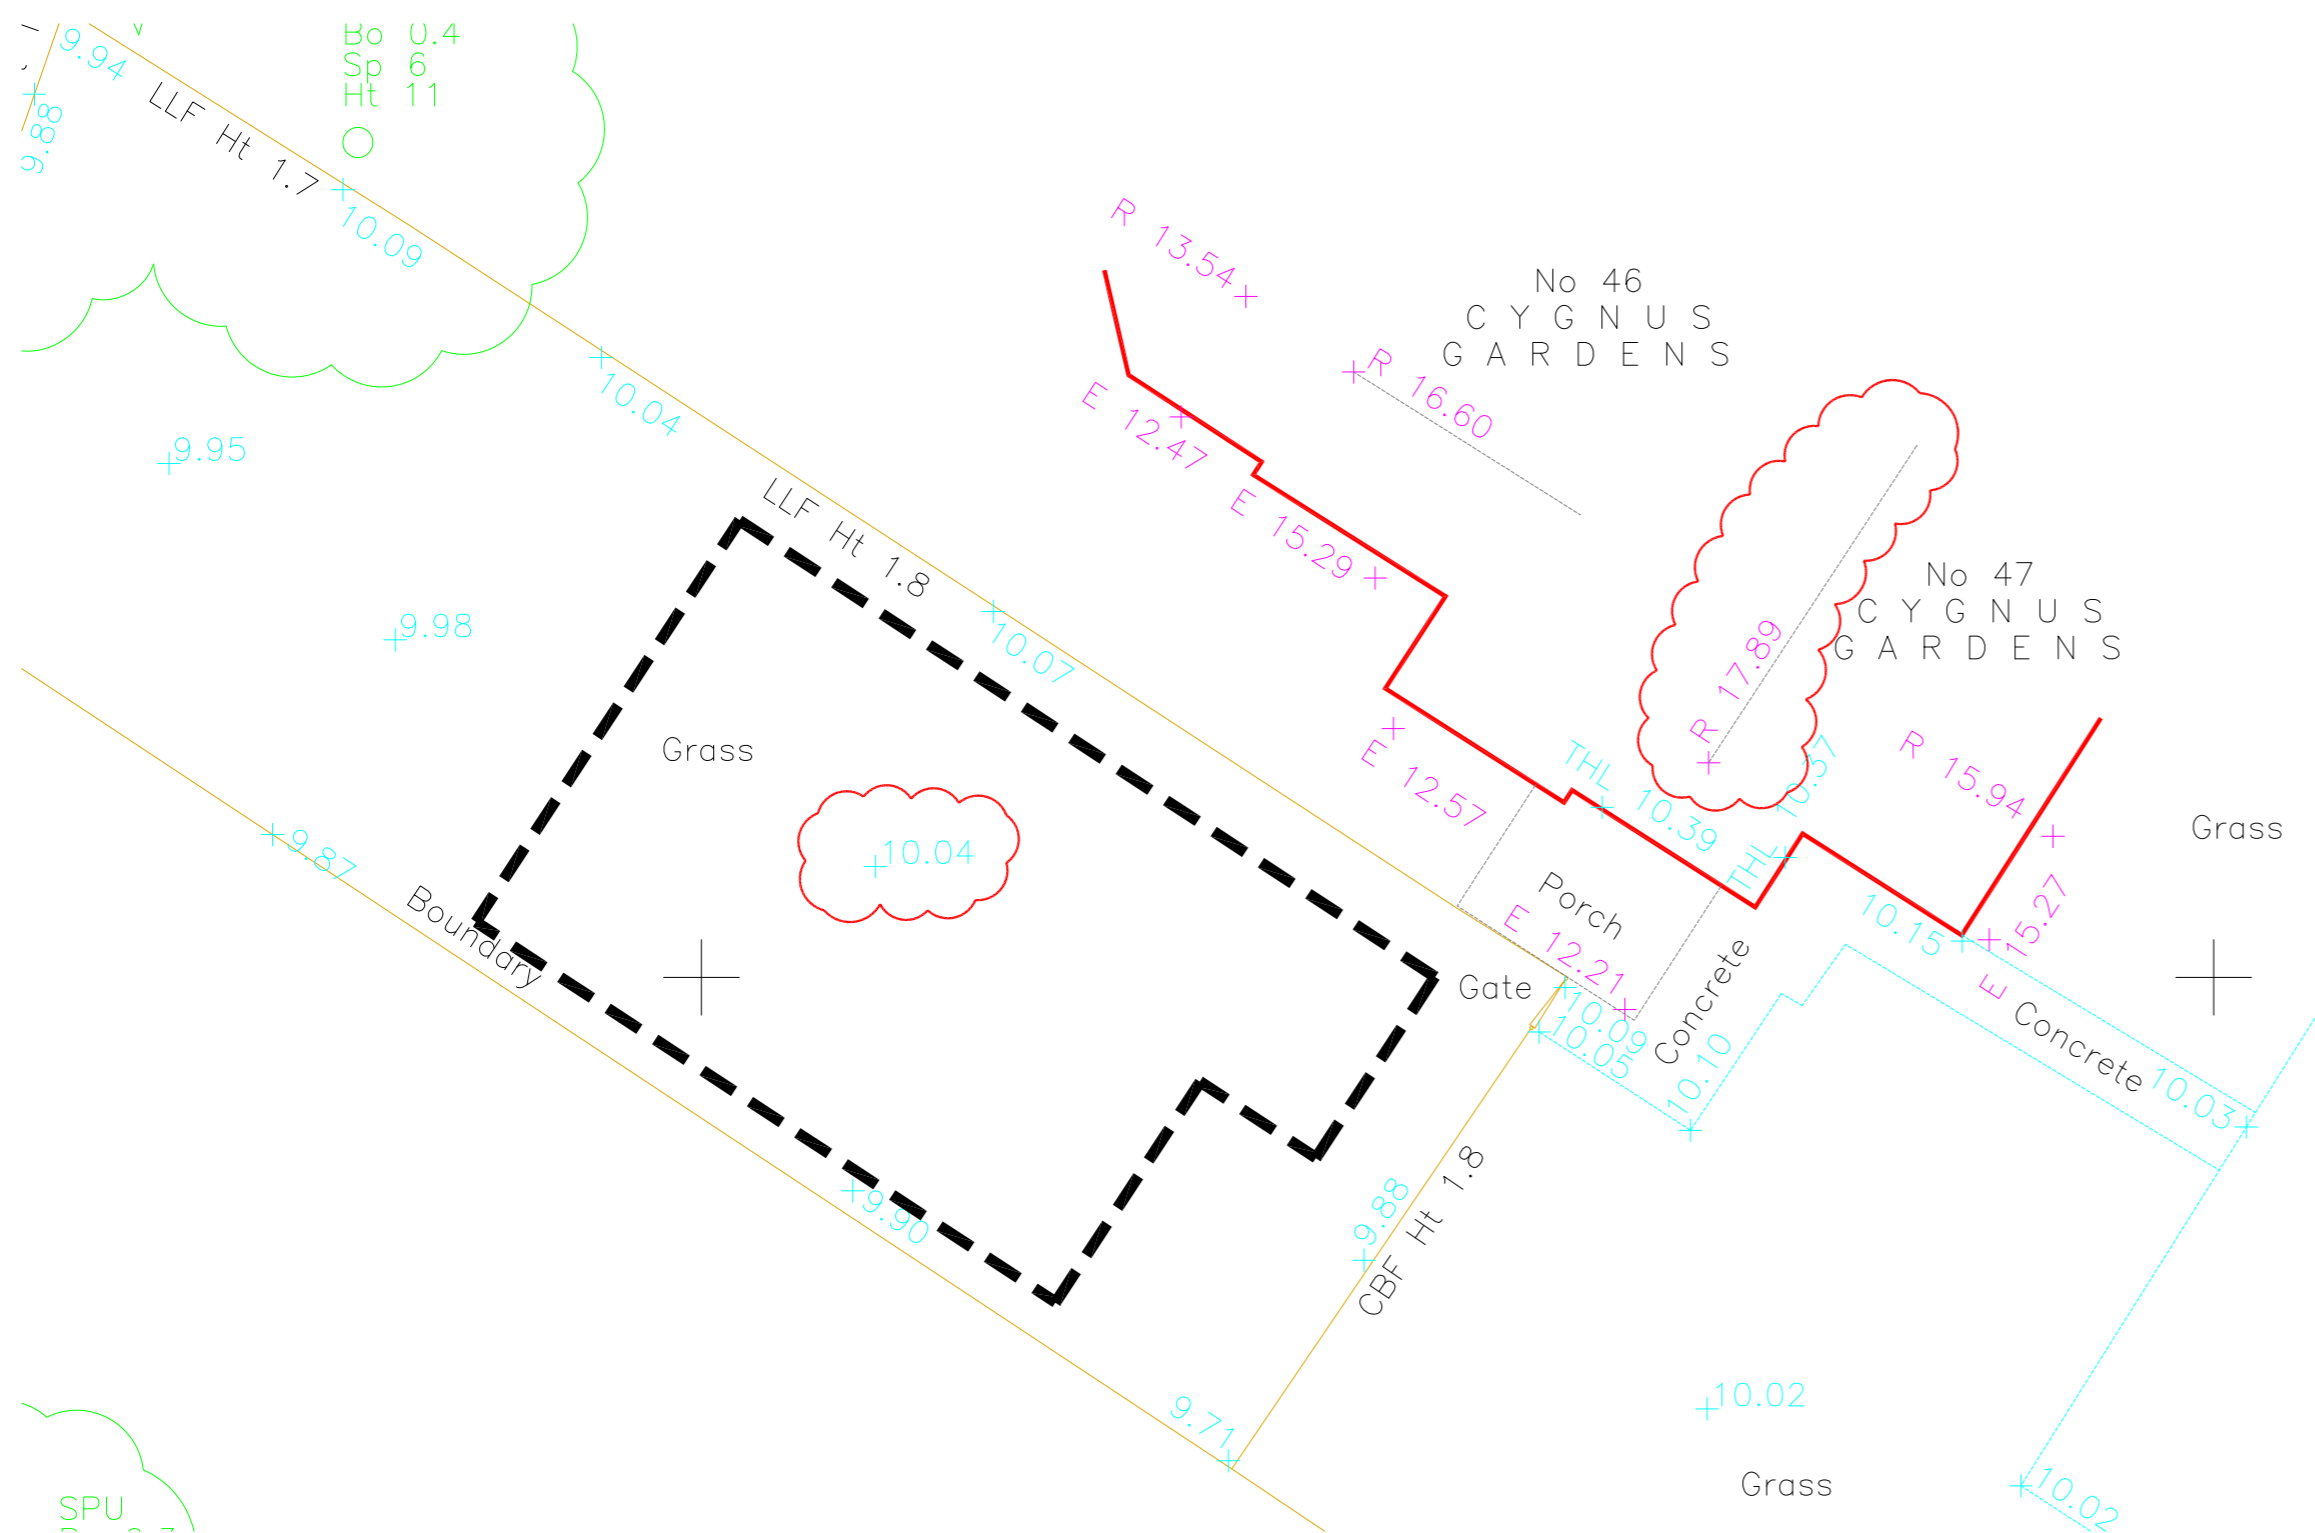


Notes
 All dimensions and details to be checked on site by builder prior to commencement of works.
 This plan must not be acted upon until it has been approved by the Local Authority.
 Client to conform to party wall act of 1996 if required.

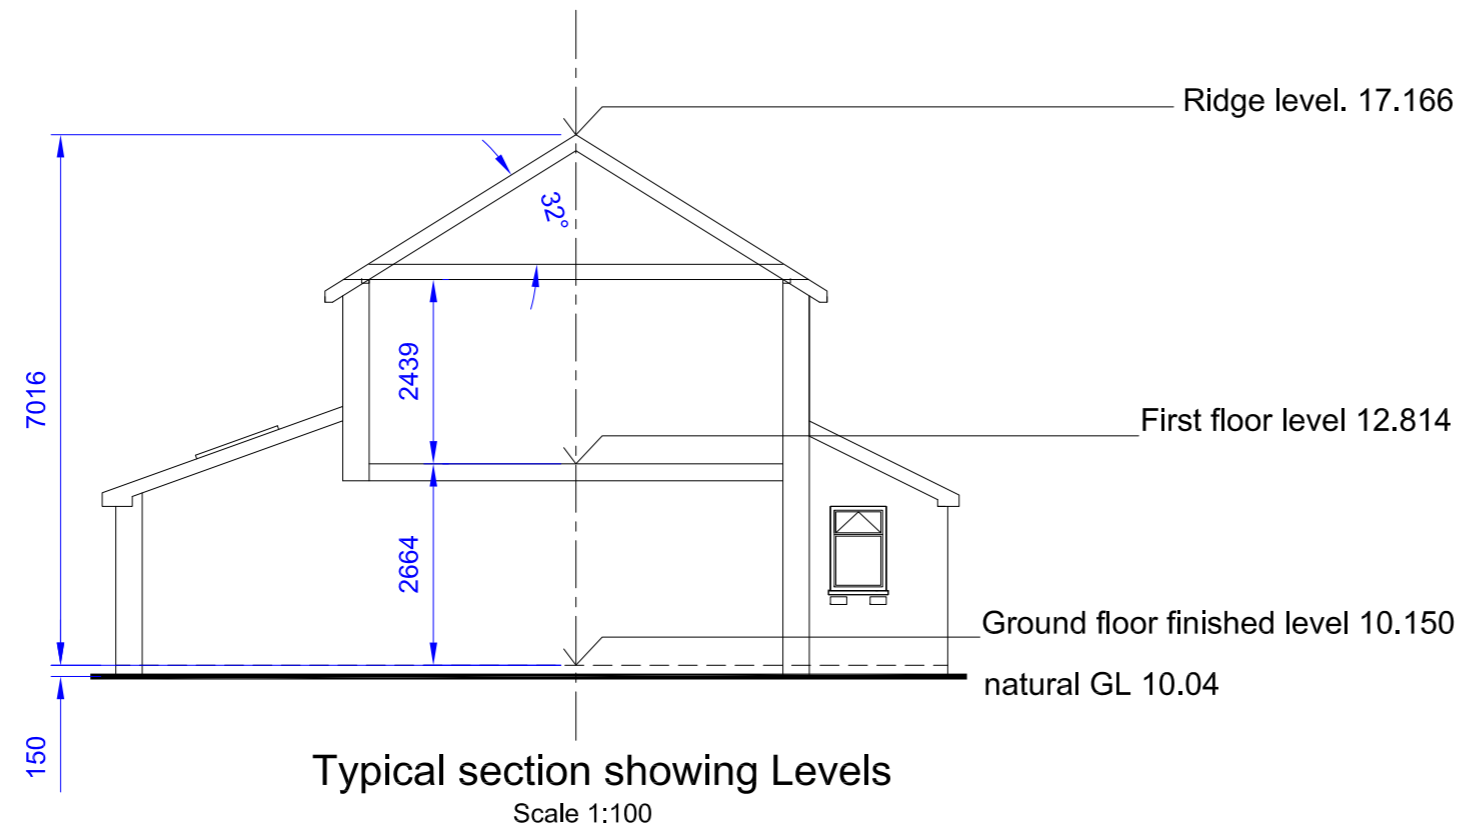

B		
A		
	Date	Revisions

Drawing Title:
 Levels

SITE ADDRESS Land at Cygnus Gardens Dibden Southampton SO45 5UH	CLIENT ADDRESS
--	----------------

Scale. as noted PAPER SIZE A2

Date. November 2023 Drawn by. R.N.S.

Sanders Design Services Ltd
 95 Cedar Road
 Hythe
 Southampton
 SO45 3PX
 www.sandersdesignservices.co.uk
 info@sandersdesignservices.co.uk
 023 8020 7195

Drawing No	dc sht 5	Revision	x
------------	----------	----------	---