



0 5 M

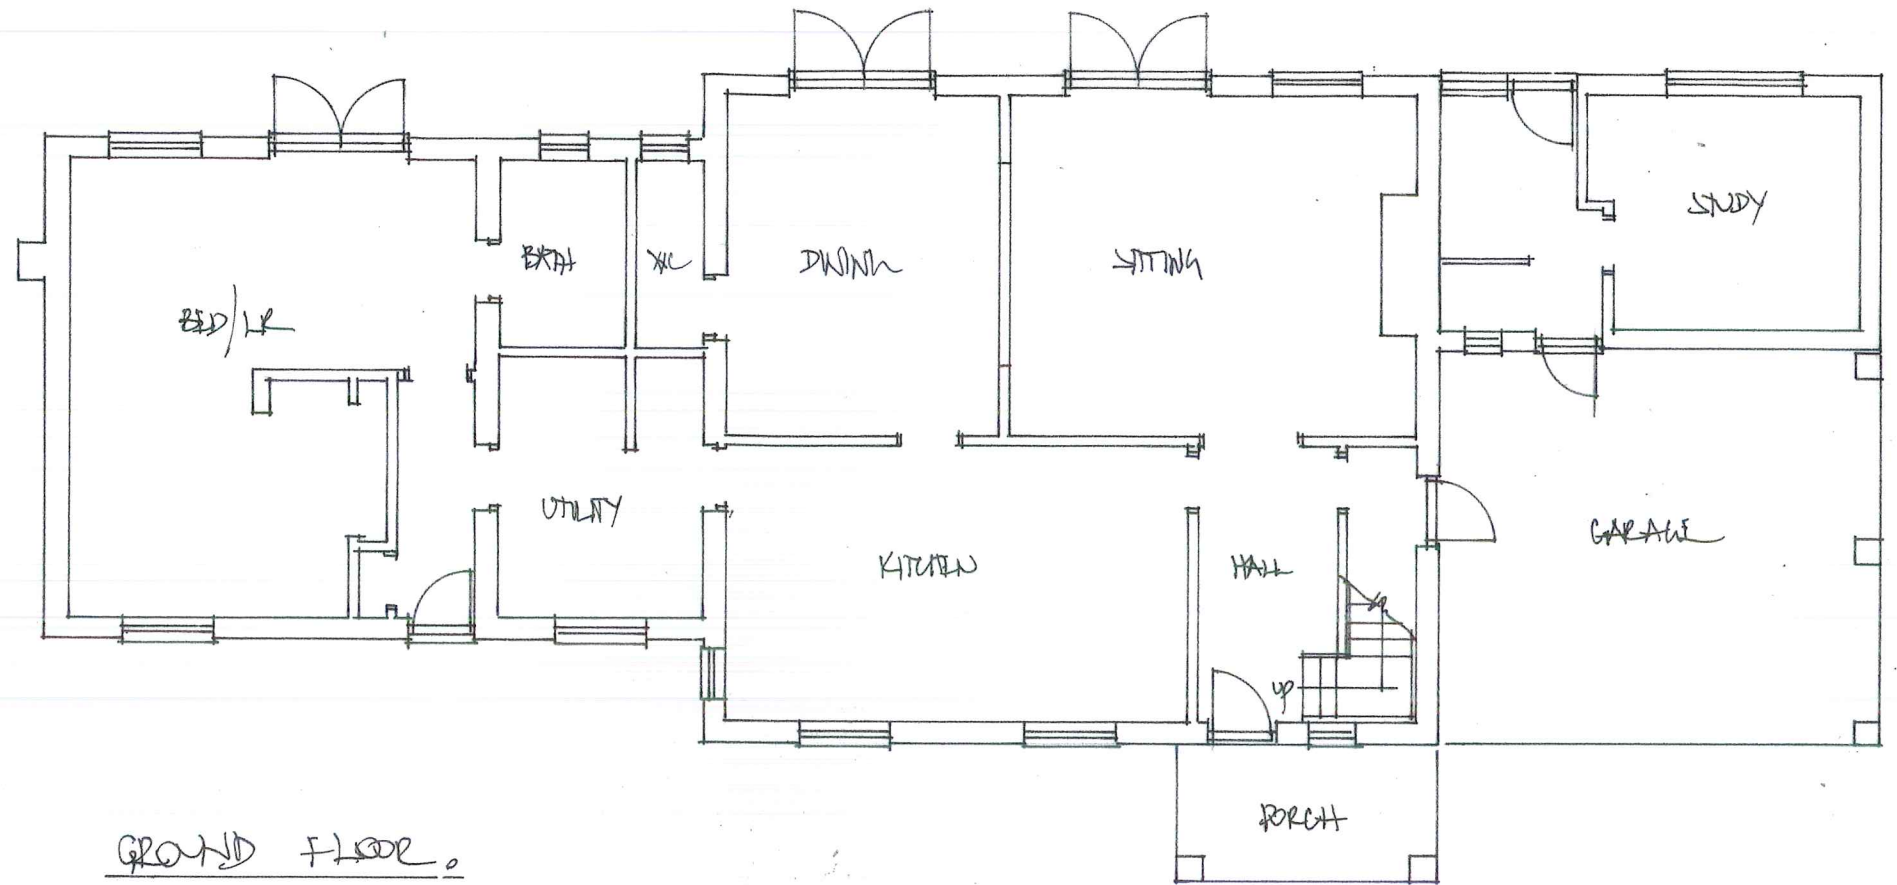

GROUND FLOOR.

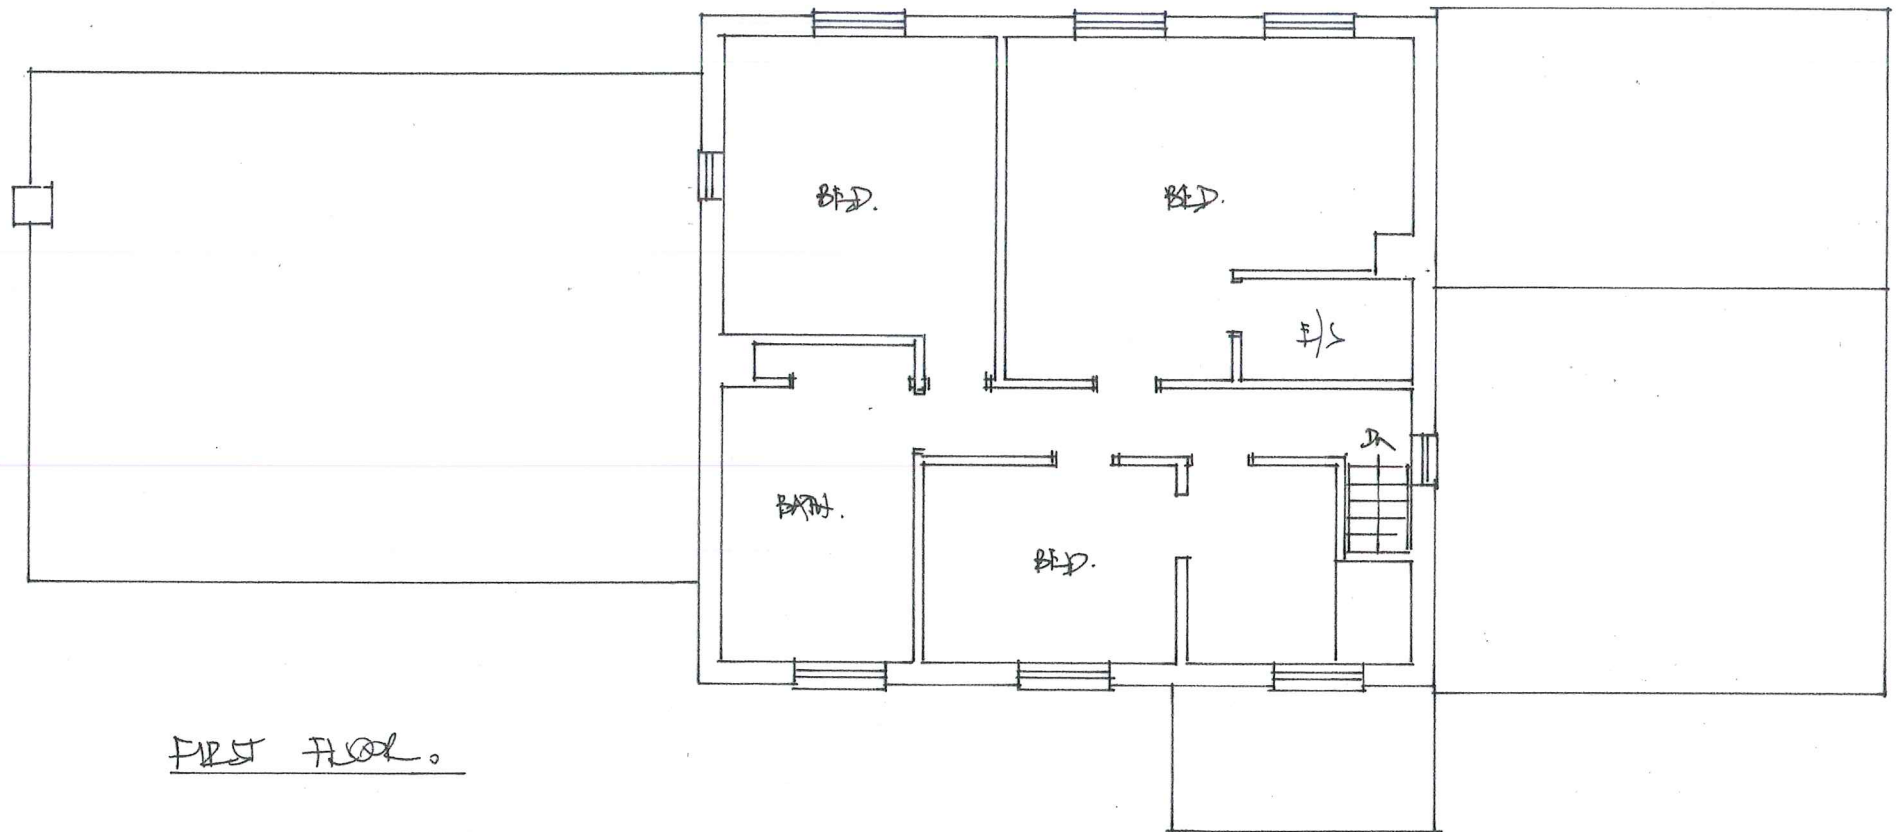

FIRST FLOOR.

CORVEDALE, BICKTON. EXISTING FLOOR PLANS SHOWING EXTERNAL DOOR SWINGS 1/100; 2605/17