



0 5 M

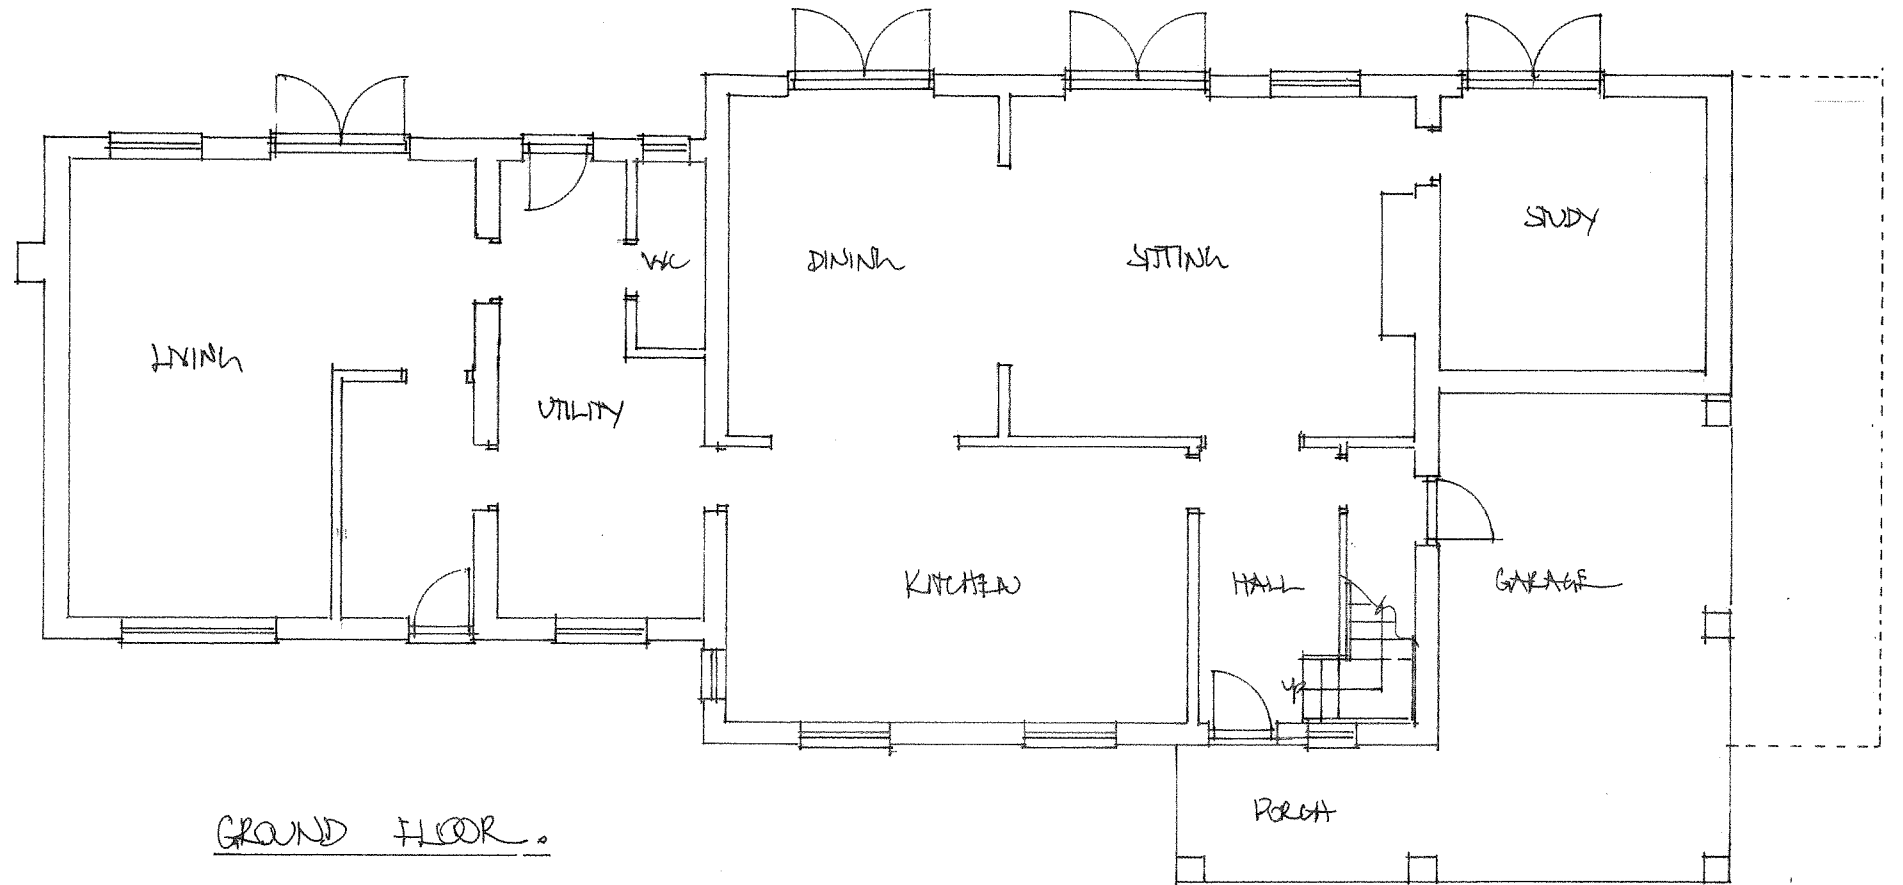

GROUND FLOOR.

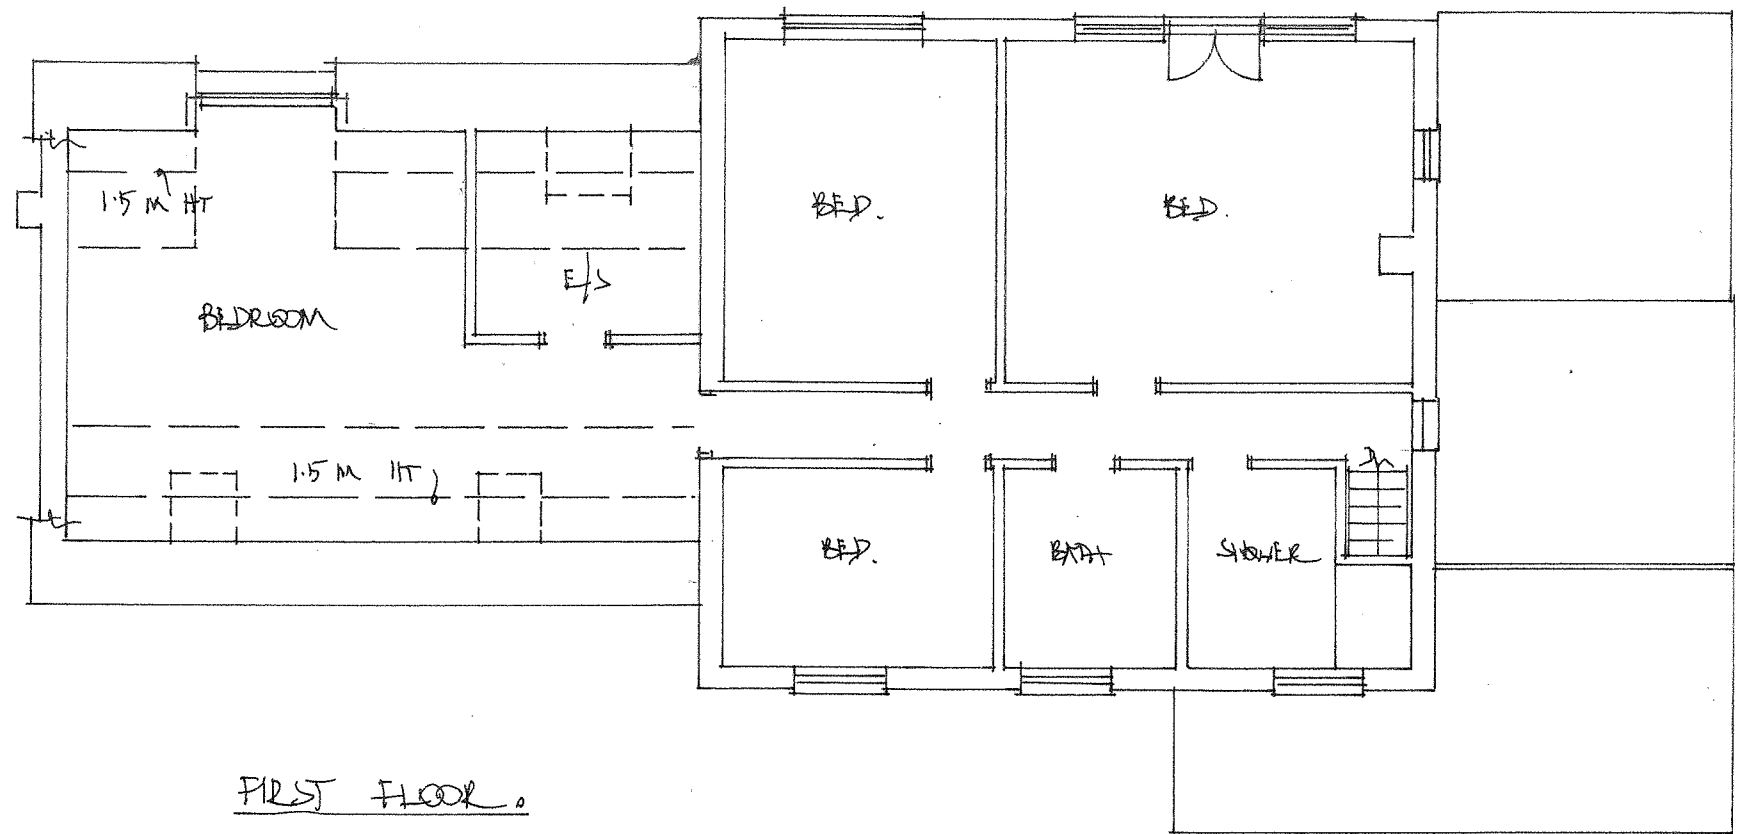

FIRST FLOOR.

CORRYDALE, BICKTON. PROPOSED FLOOR PLANS SHOWING EXTERNAL DOOR SWINGS 1/100 ; 2605/18