


Ordnance Survey, (c) Crown Copyright 2022. All rights reserved. Licence number 100022432

Site Location Plan
Scale 1:1250




Block Plan
Scale 1:500

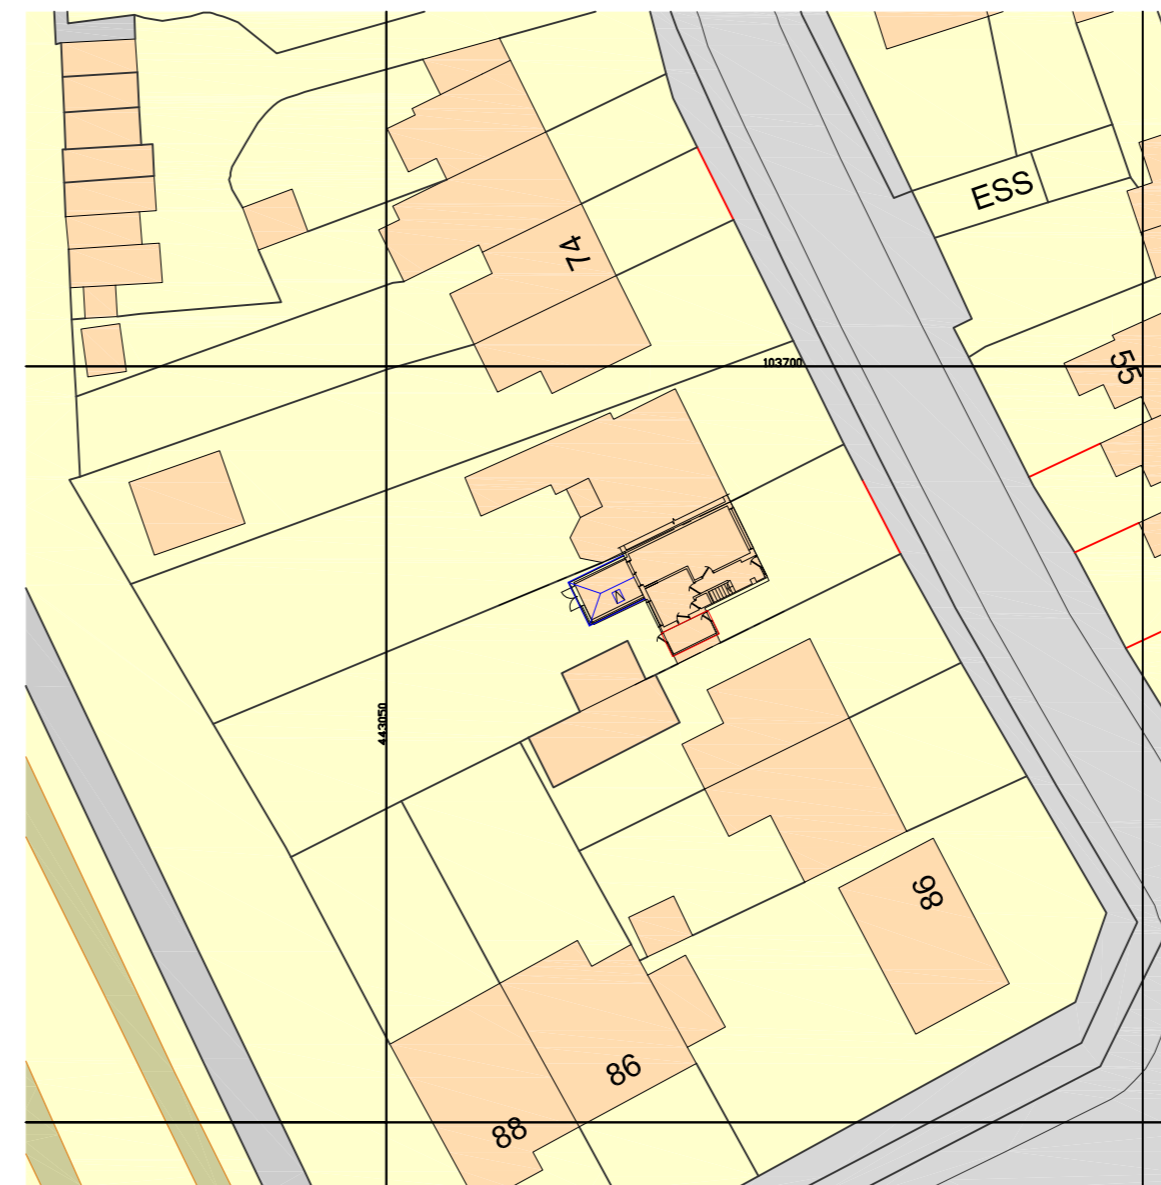

0 5 10
mtrs

Notes
All dimensions and details to be checked on site by builder prior to commencement of works.
This plan must not be acted upon until it has been approved by the Local Authority.
Client to conform to party wall act of 1996 if required.

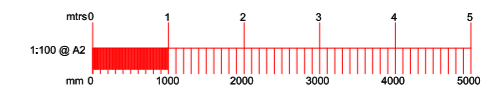

B		
A		
	Date	Revisions

Drawing Title.
Maps

SITE ADDRESS 80 Southbourne Avenue Holbury Southampton SO45 2NS	CLIENT ADDRESS
---	----------------

Scale. as noted PAPER SIZE A2

Date. November 2023 Drawn by. *R.N.S.*

Sanders Design Services Ltd
95 Cedar Road
Hythe
Southampton
SO45 3PX
www.sandersdesignservices.co.uk
info@sandersdesignservices.co.uk
023 8020 7195

Drawing No	will sht 3	Revision	x
------------	------------	----------	---