
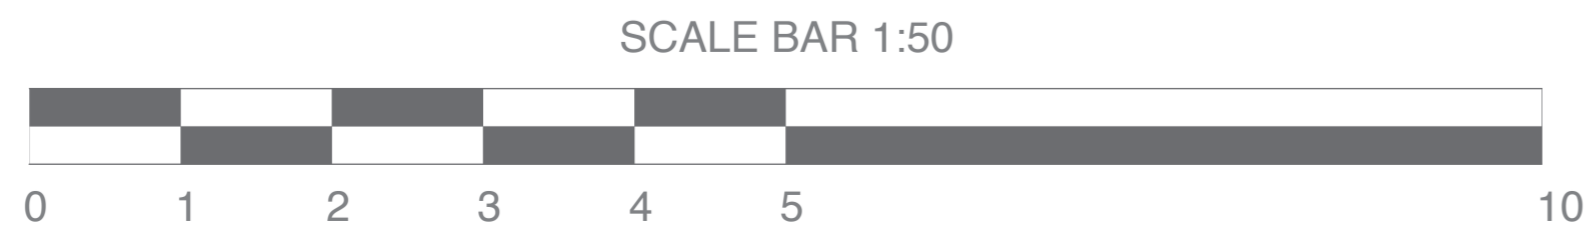


PROPOSED SECTION 1:50

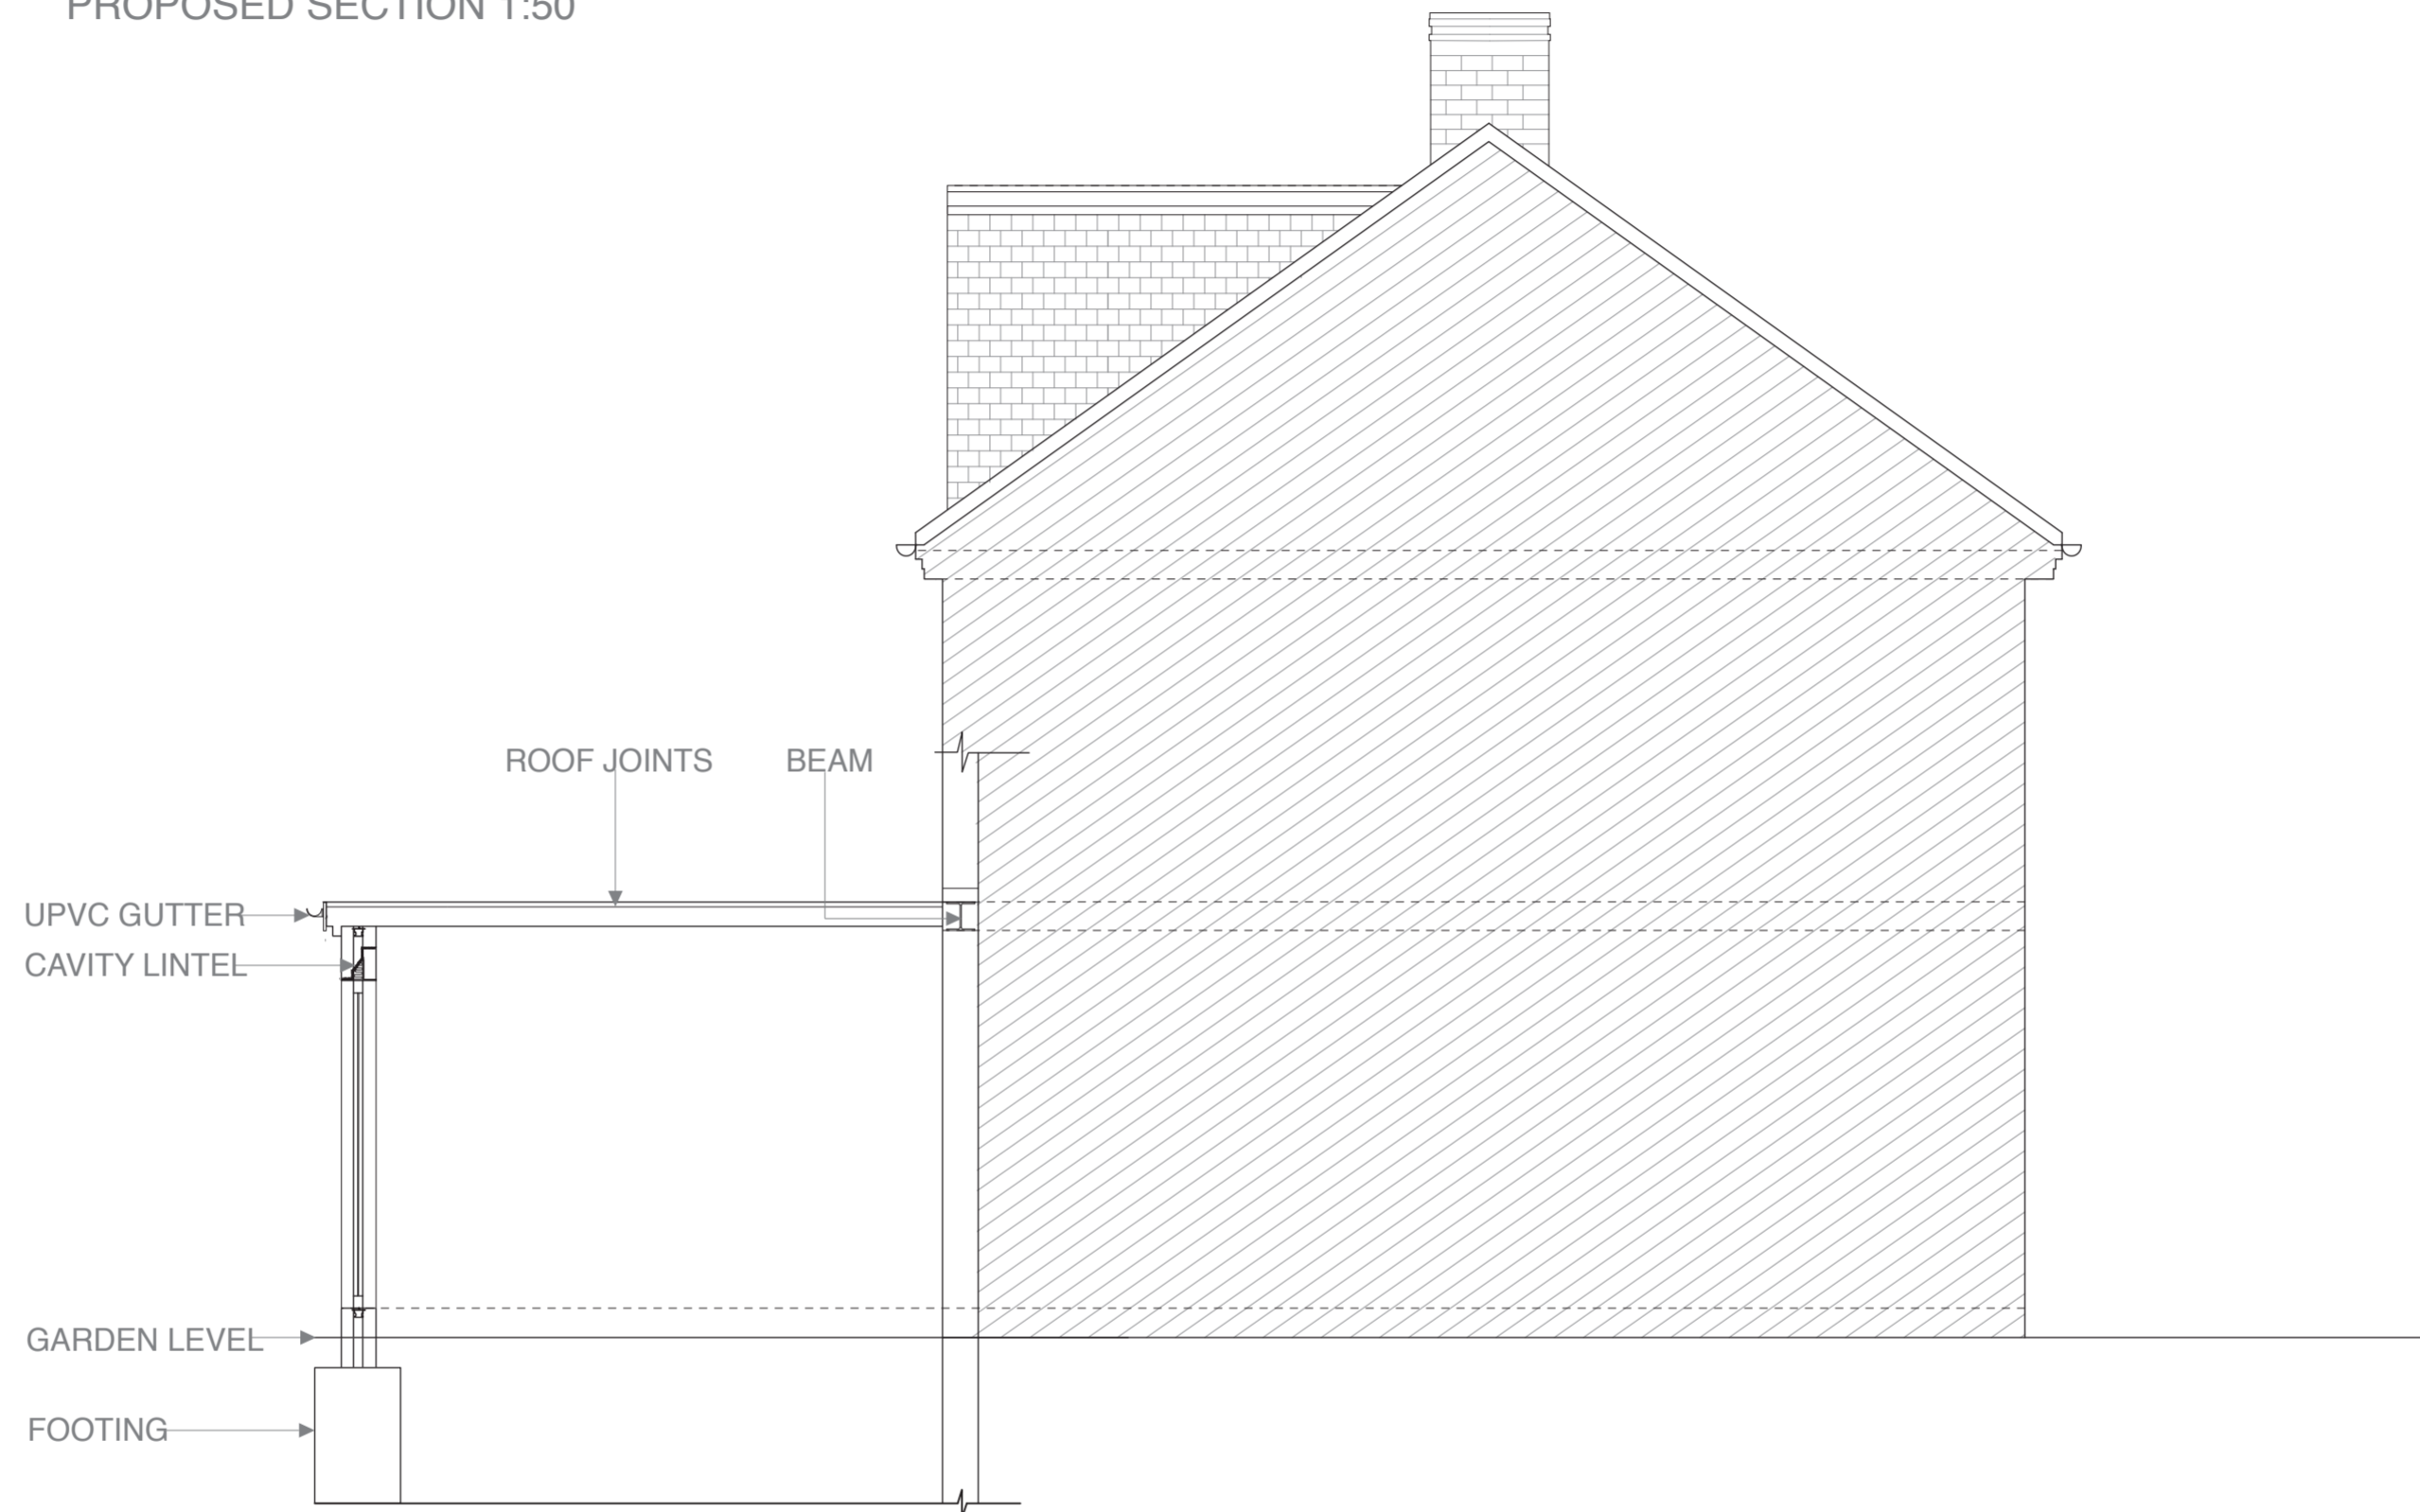

| | | | | |
|----------------|---------|---|-------------------------|---|
| SITE LOCATION: | | 82 Elsinge Road, Enfield, EN1 4PF | | NOTES: - This drawings is to be read in conjunction with all other relevant documentation - This drawing is for planning purposes only and development is to comply with the structural engineers specifications - All dimensions are to be checked prior to commencement of all work - All works are to be carried out with all the relevant local authority approvals and to the building control inspector. |
| PROPOSAL: | | Construction of a single storey rear extension, with three skylights to facilitate a larger kitchen | | |
| SHEET TITLE: | | Proposed Elevations | | |
| CLIENT: | DATE: | SCALE: | DRAWN BY: | |
| Gail | 14/1023 | 1:50 @A1 | sanyachadha14@gmail.com | |