


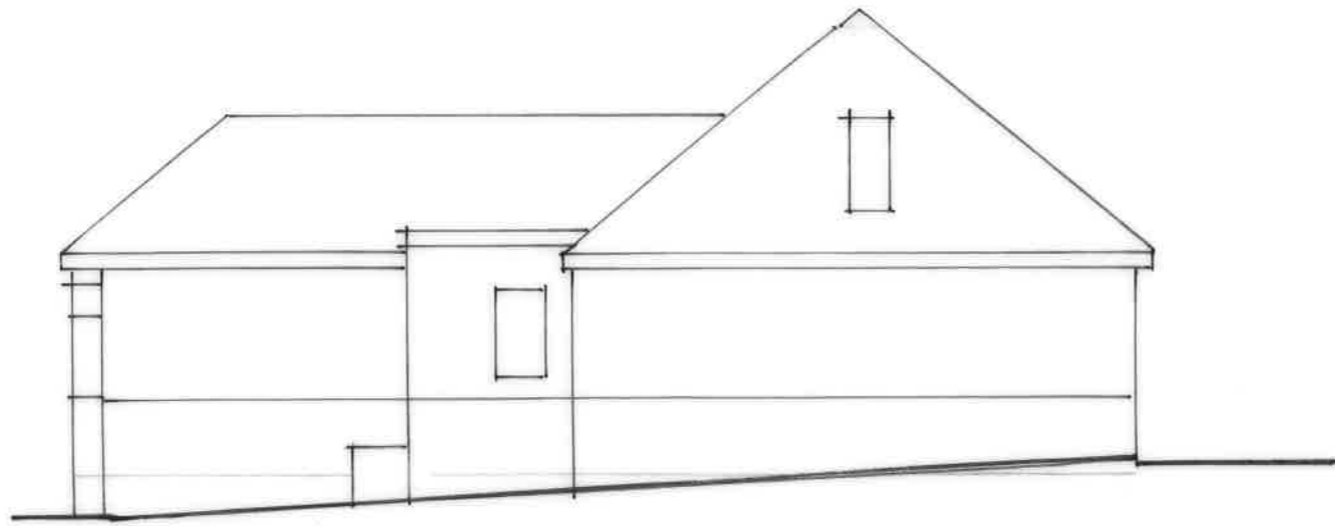

NORTH ELEVATION AS EXISTING 1:100




WEST ELEVATION AS EXISTING 1:100




SOUTH ELEVATION AS EXISTING 1:100



NORTH ELEVATION AS PROPOSED 1:100

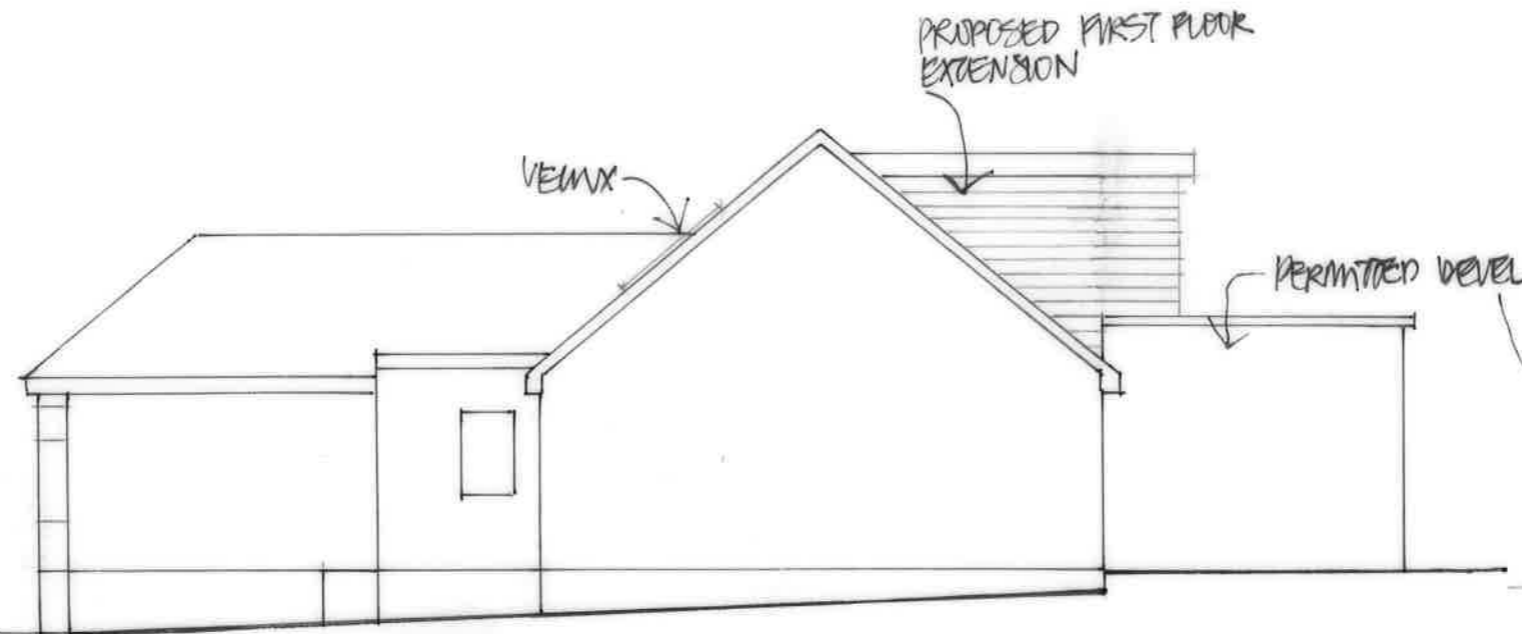

WEST ELEVATION AS PROPOSED 1:100

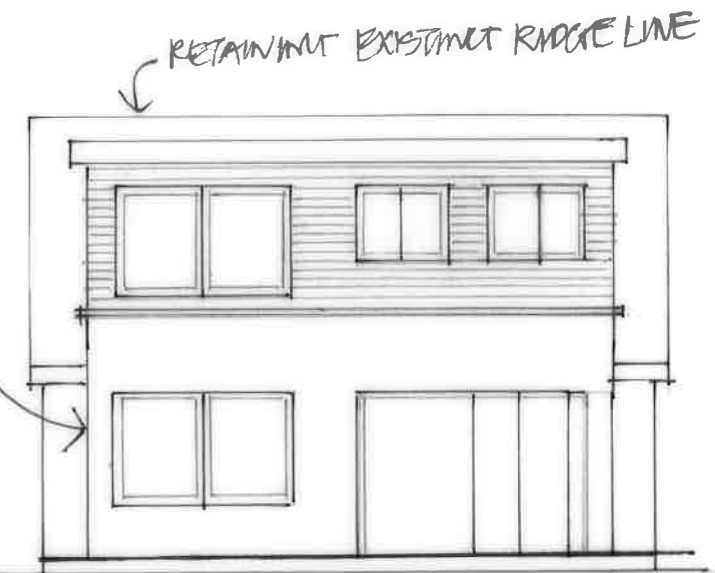

SOUTH ELEVATION AS PROPOSED 1:100

34 FRANCES ROAD POT 5HH
DRAWING E
REVISION A ~ 2010:25