


Suggested Eaves & Lantern Upstand Insulation Continuity Details

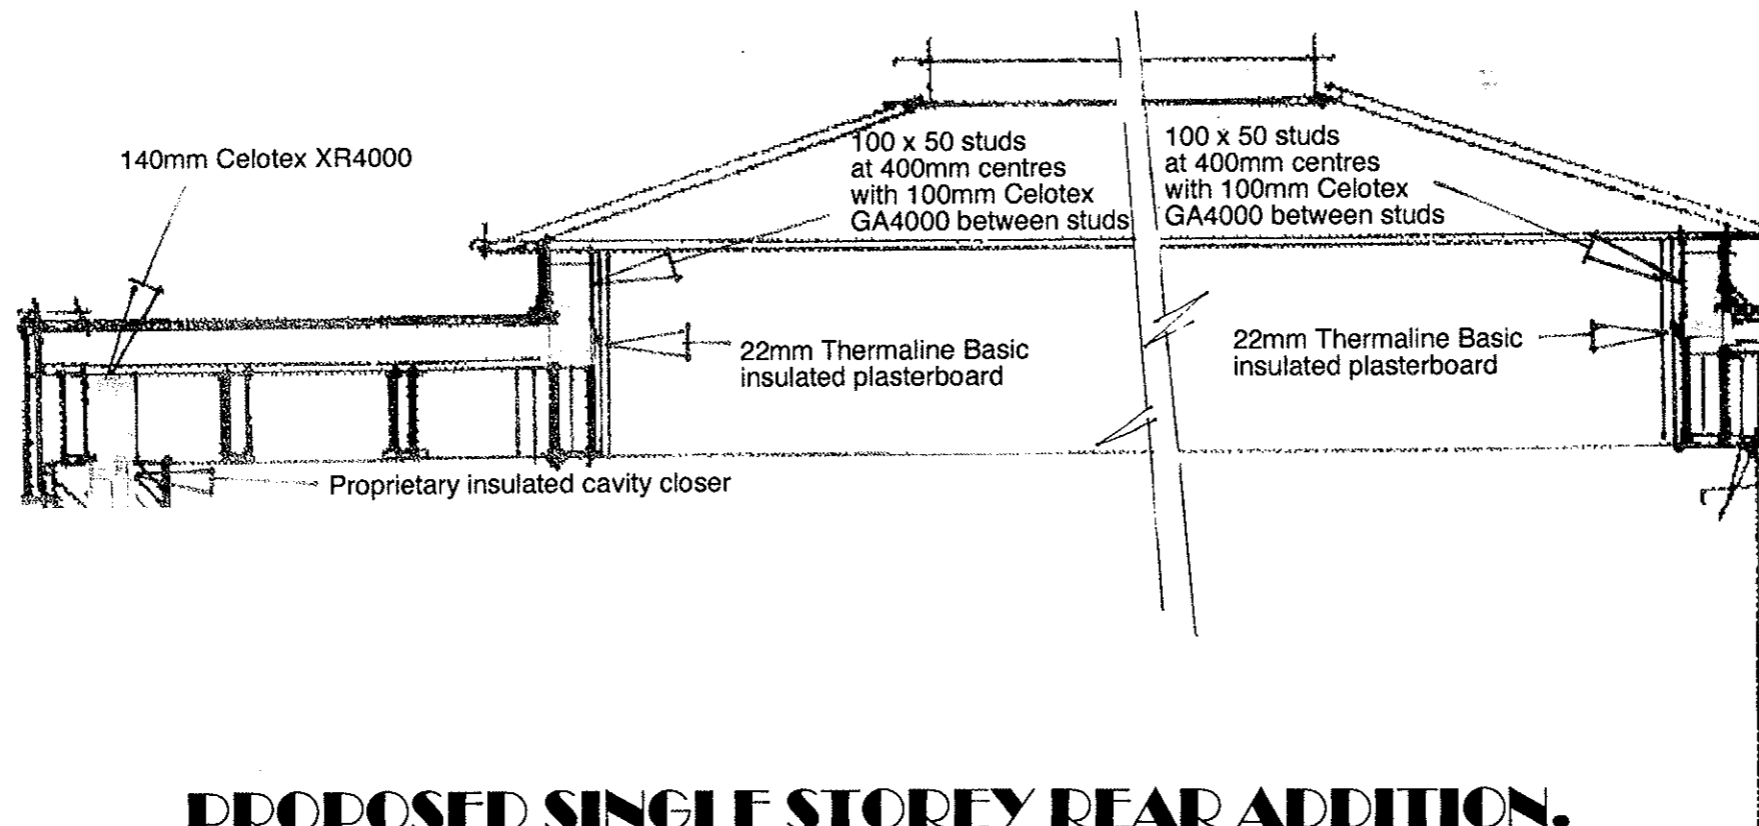

**PROPOSED SINGLE STOREY REAR ADDITION.  
45, BROOKLANDS RD, BEDHAMPTON, HANTS.  
FOR MR & MRS B. WAIN.**

**AMENDED DEC 2023 ( CORNER SPLAY )**

NOT TO SCALE

PETER J. WALKER  
ISLAND DESIGN  
182 SEAFRONT, HAYLING ISLAND, HANTS  
PO11 9AN  
MOB : 07973327695  
TEL: 02392467571