


Existing layout plan



Proposed layout plan

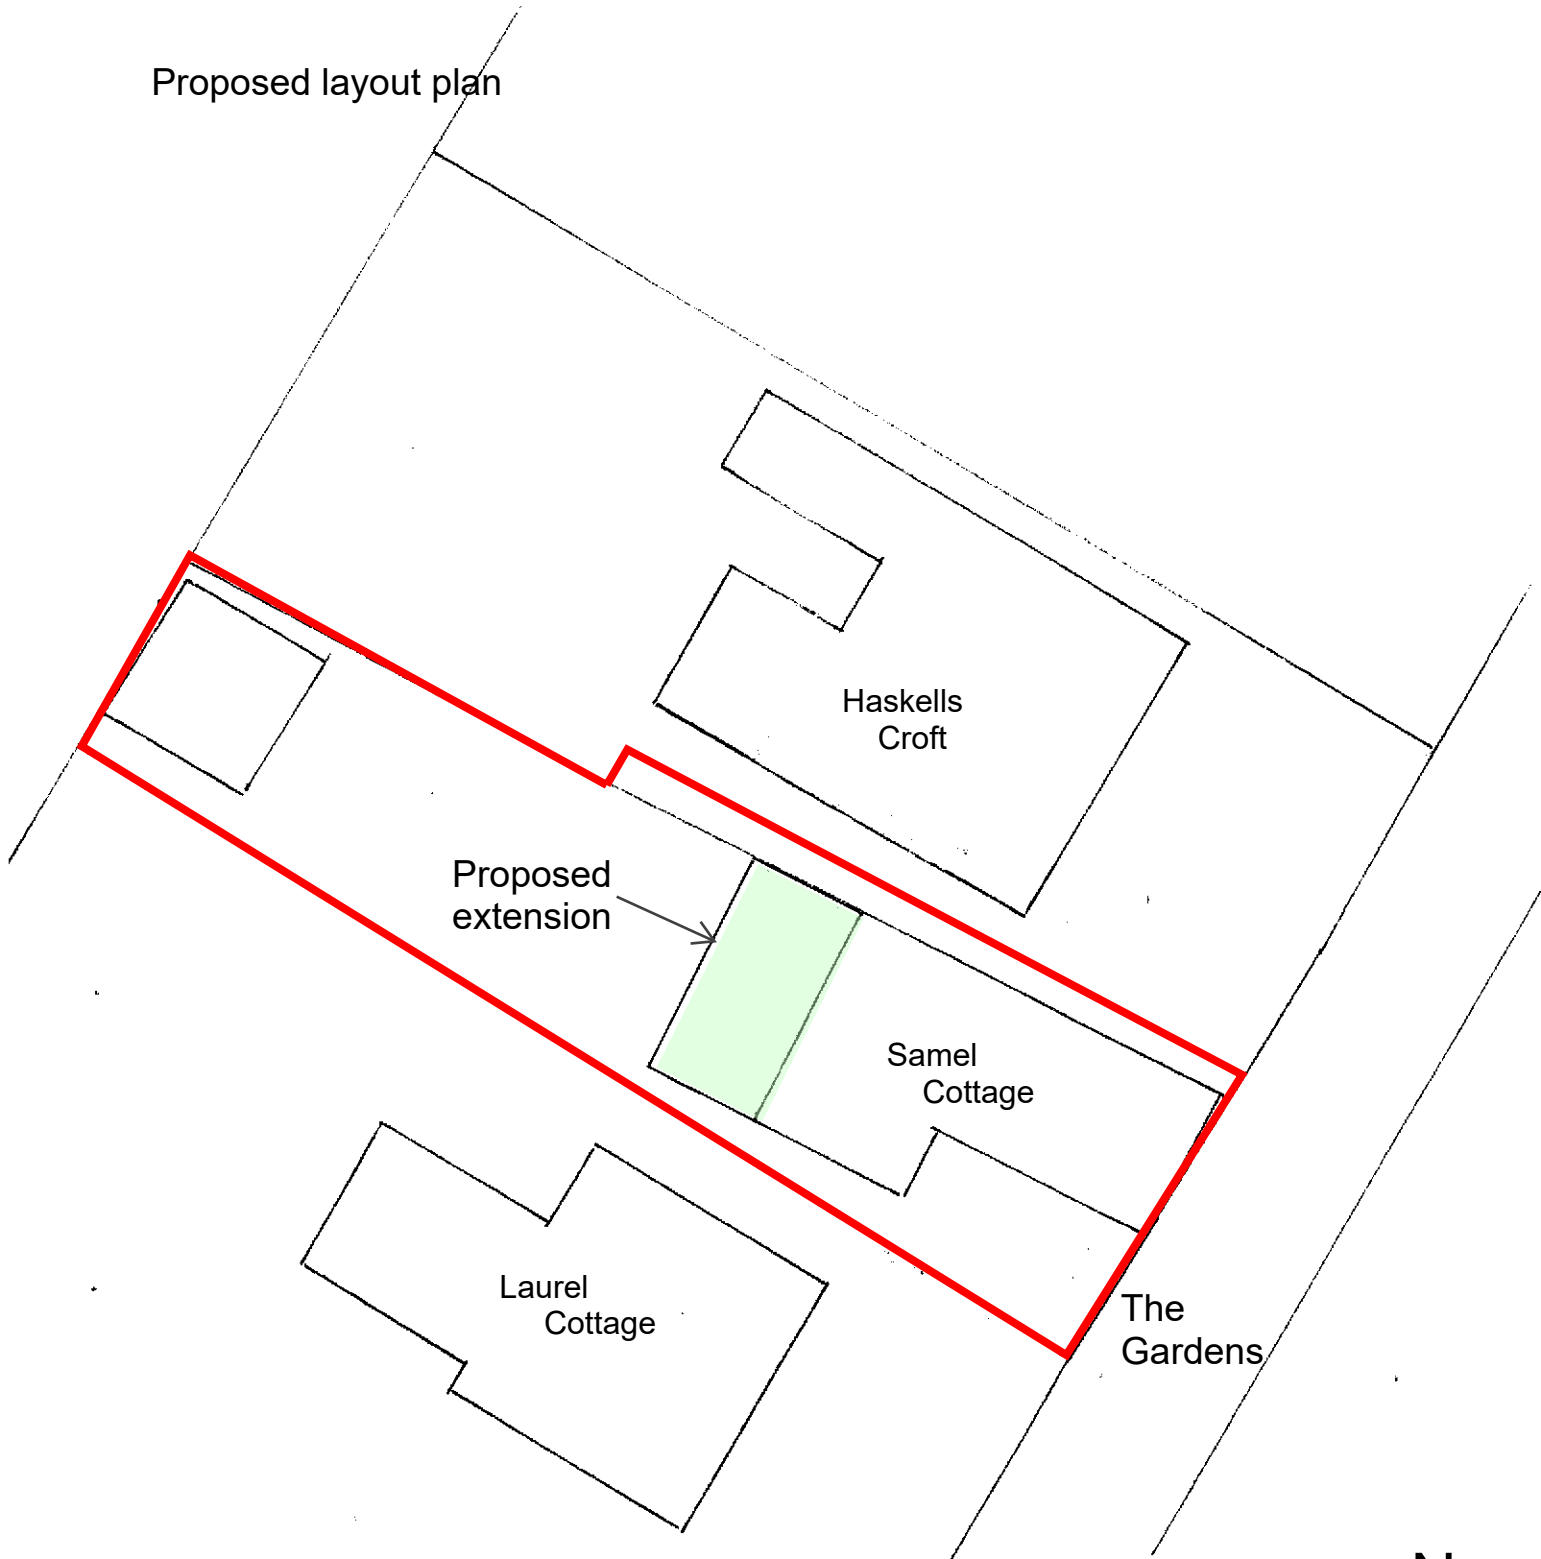

Site : Samel Cottage, The Gardens, Adstock  
Proposal : Single storey rear extension  
Drg Title : Existing and proposed layout plans  
Drg. Scale : 1:200 @ A3  
Drg. No. : MK/CH/01

