




Location Plan
Scale 1:1250

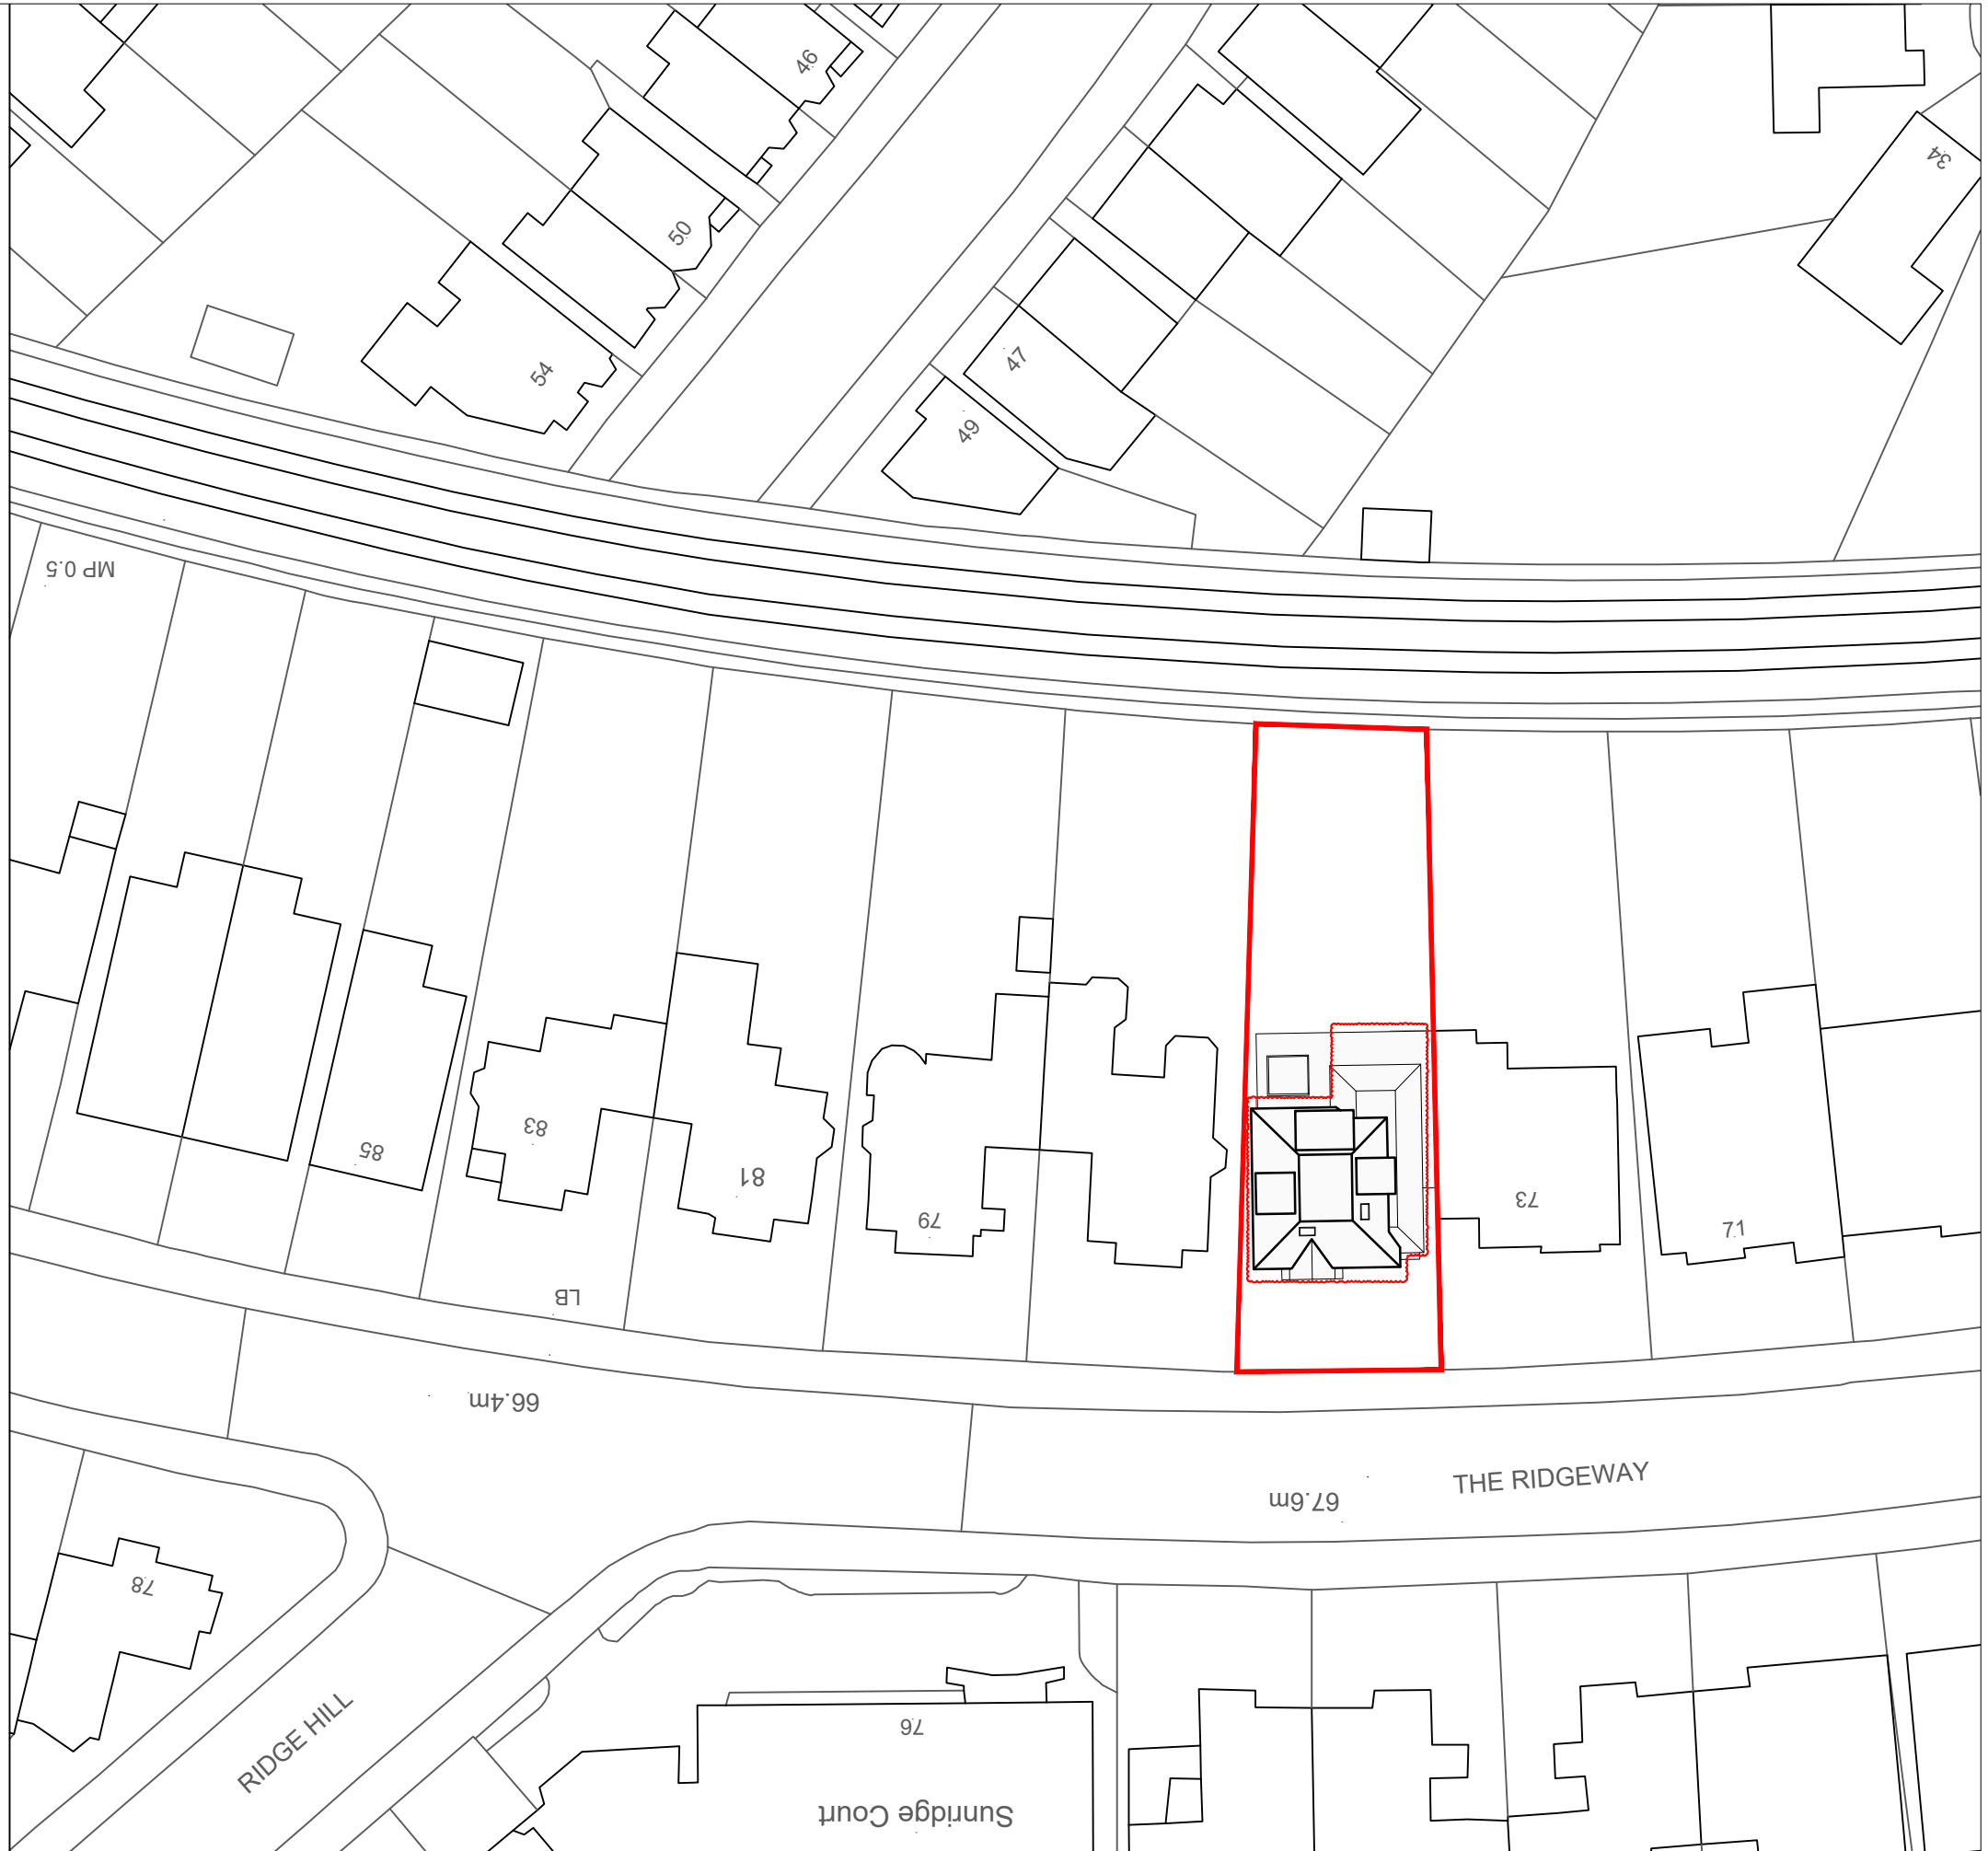

Block Plan
Scale 1:500

GENERAL NOTES:
USE FIGURED DIMENSIONS ONLY.
DO NOT SCALE OFF DRAWINGS.
ALL DIMENSIONS ARE TO BE CHECKED ON SITE.
INCONSISTENCIES ARE TO BE REPORTED TO
OATEN ARCHITECTS IMMEDIATELY.

NOTES:

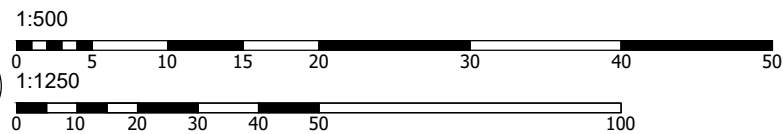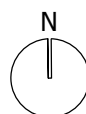

COPYRIGHT OF OATEN ARCHITECTS LTD.

REV.: DATE: DESCRIPTION:
A 30/10/23 Roof pitch amend to suit planner's comments.



OATEN ARCHITECTS
Oaten Architects Ltd,
33 West Street, Hastings, East Sussex, TN34 3AN
T 01424 256476
E office@oatenarchitects.com
W www.oatenarchitects.com

PROJECT:
**75, The Ridgeway,
London, NW11 8PH**

STAGE:
BC
CLIENT:
J. & T. Sorotzkin

SCALE:
Varies @ A3

DRAWN BY - DATE:
CY- Aug 2022
CHECKED BY:
RO

DRAWING TITLE:
Location and Block Plans

DRAWING NO: **22.1328 / 001**
REV NO: **A**