


Main and side roofs raised with 260mm space between head of windows and roof soffit to provide workable headroom at 2F.

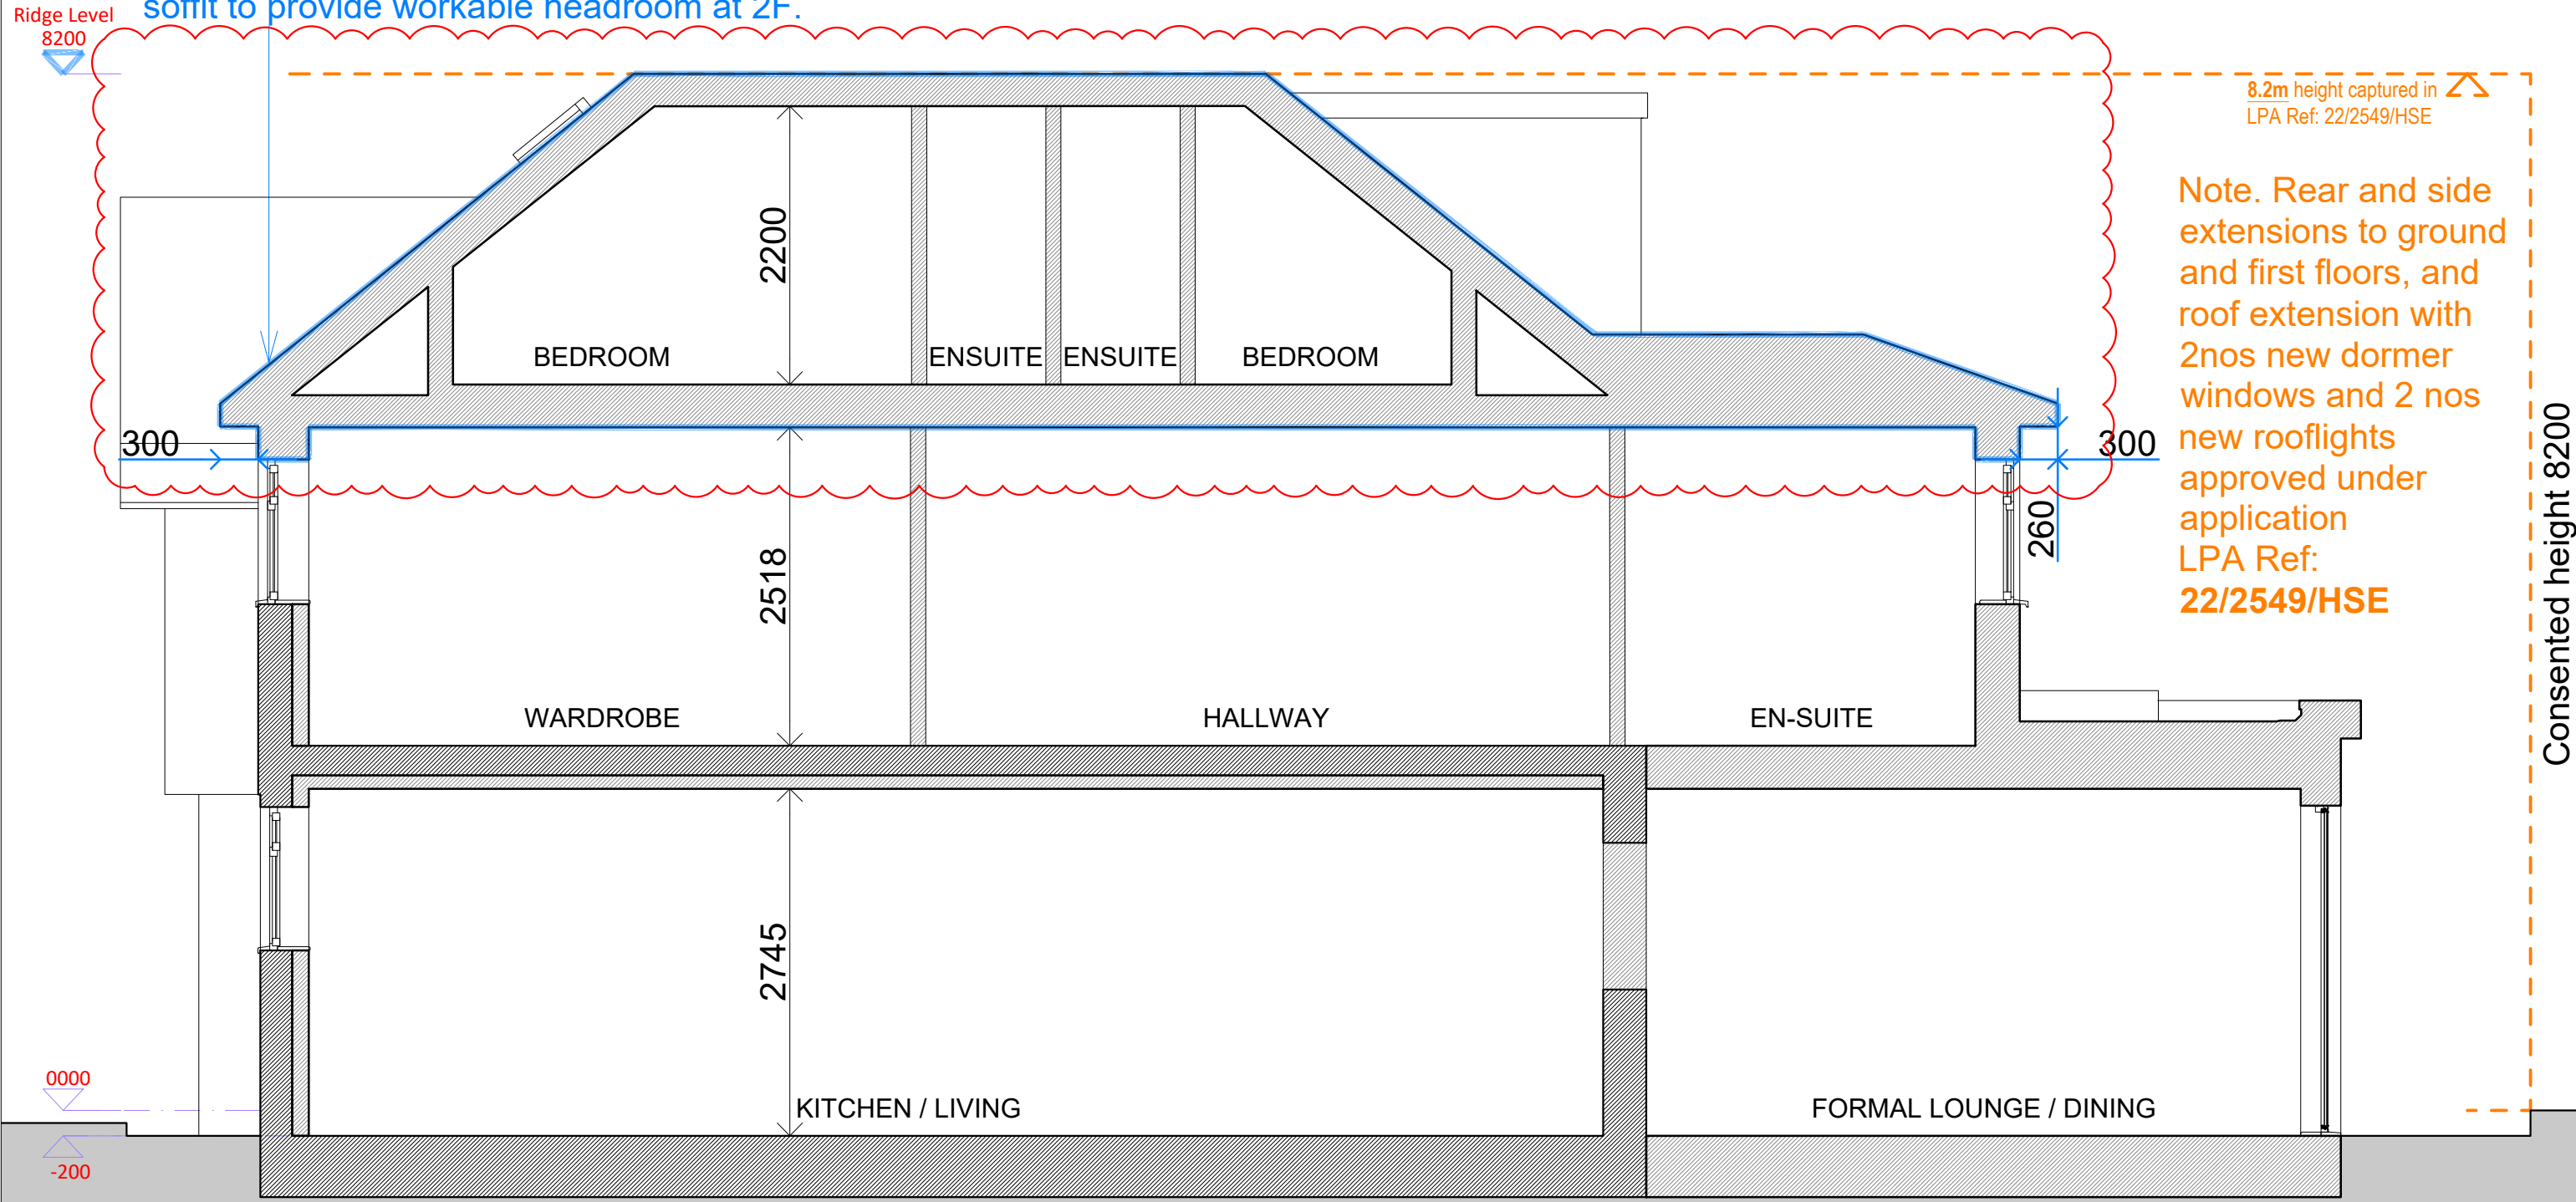


8.2m height captured in LPA Ref: 22/2549/HSE


Note. Rear and side extensions to ground and first floors, and roof extension with 2nos new dormer windows and 2 nos new rooflights approved under application LPA Ref: 22/2549/HSE

Consented height 8200

### KEYS

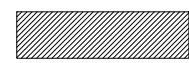

Existing wall

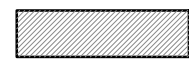

Proposed new wall




Consented height



Proposed adjustment

GENERAL NOTES:  
USE FIGURED DIMENSIONS ONLY.  
DO NOT SCALE OFF DRAWINGS.  
ALL DIMENSIONS ARE TO BE CHECKED ON SITE.  
INCONSISTENCIES ARE TO BE REPORTED TO  
OATEN ARCHITECTS IMMEDIATELY.

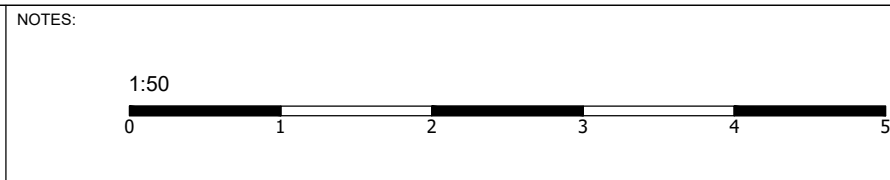

REV.: DATE: DESCRIPTION:  
A 30/10/23 Roof pitch amend to suit planner's comments.  
B 23/11/23 Adjusted the height to approved application 22/2549/HSE

**OATEN ARCHITECTS**  
Oaten Architects Ltd,  
33 West Street, Hastings, East Sussex, TN34 3AN  
T 01424 256476  
E office@oatenarchitects.com  
W www.oatenarchitects.com

PROJECT:  
75, The Ridgeway,  
London, NW11 8PH

STAGE: Planning  
CLIENT: J. & T. Sorotzkin

SCALE:  
1:50 @ A3

DRAWN BY - DATE:  
CY- April 2023  
CHECKED BY:  
RO

DRAWING TITLE:  
Proposed  
Section AA

DRAWING NO: 22.1328 / 015 B  
REV NO: