


SECTION A-A
AS PROPOSED



SIDE ELEVATION
AS PROPOSED

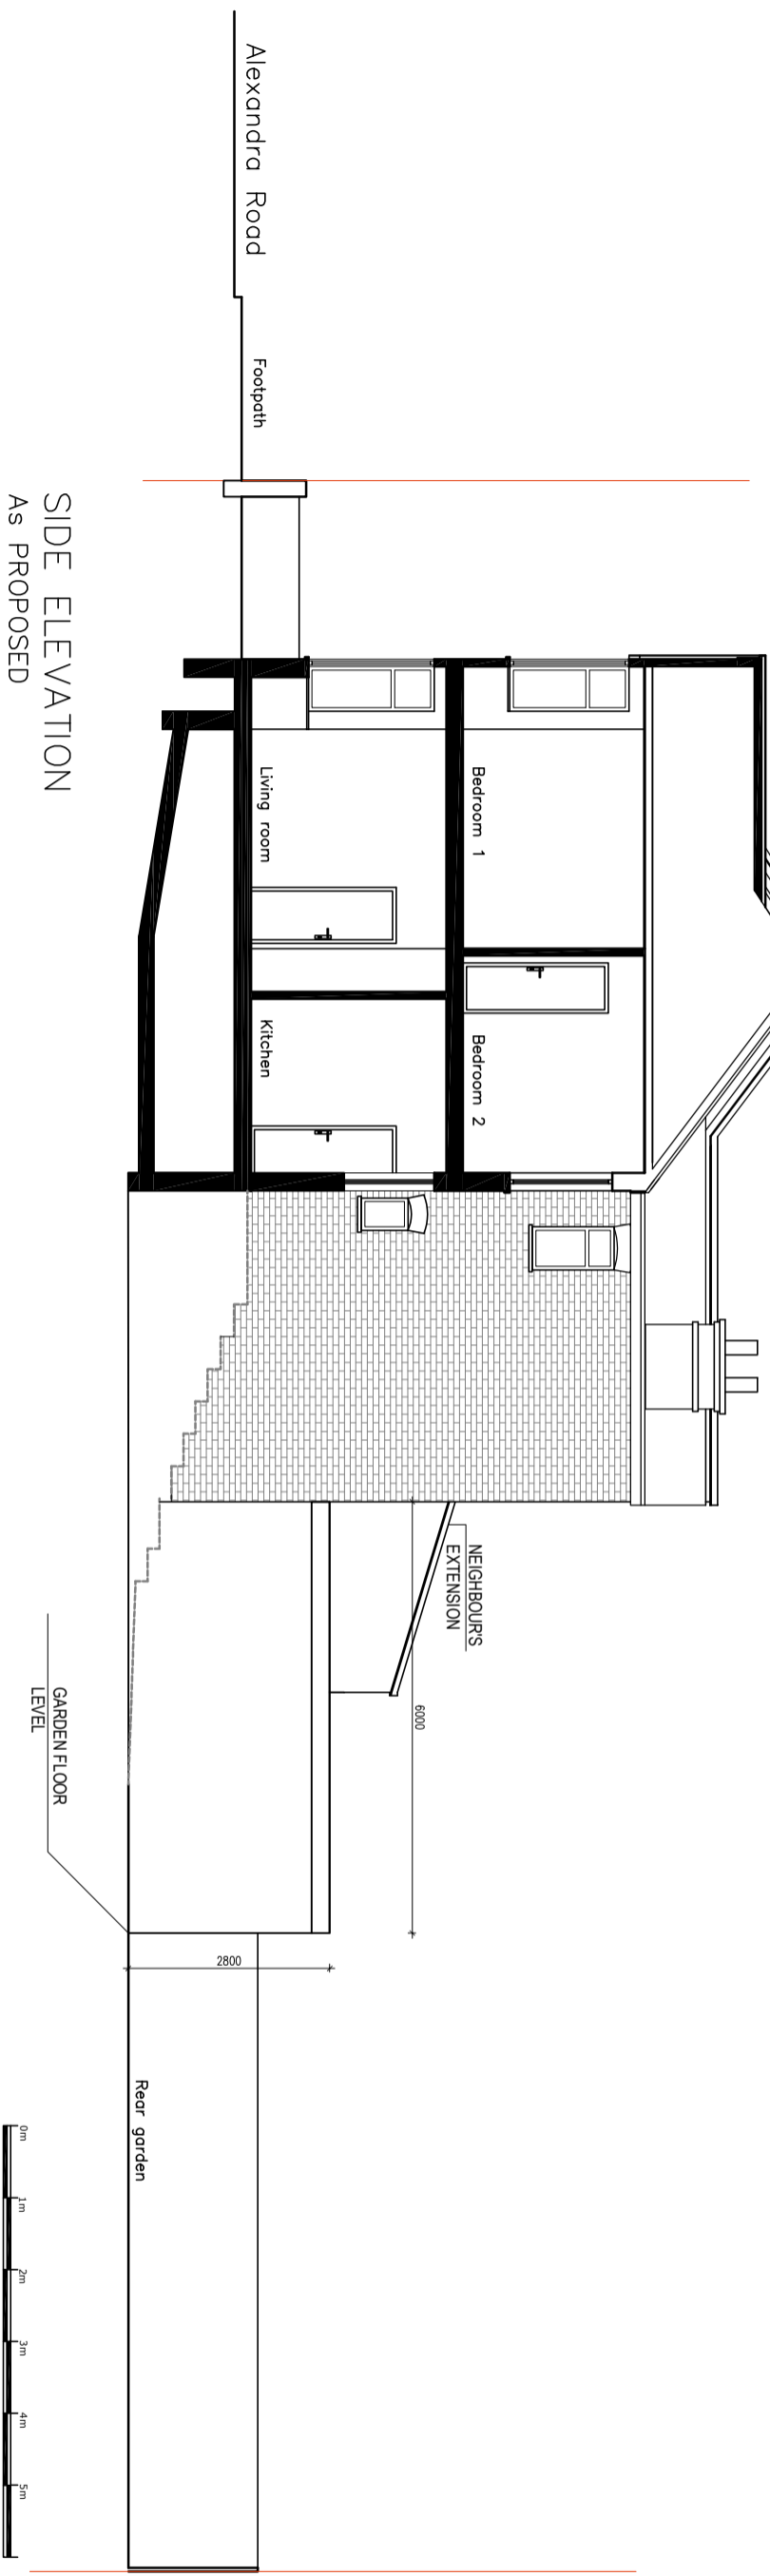

Drawing Title: PROP SIDE ELEVATION/SECTION		Address: 38 Alexandra Road NW4 2SA		Revision:	
Project: Single-Storey Rear Extension		Drawing Number: 04-38-PRIOR		Scale: 1:100@A3	
PLANNING OFFICE@DUOSTUDIOARCHITECTURE.COM		DUOSTUDIO ARCHITECTURE & DESIGN		Date: NOV 2023	