




Magrun Ltd.
 39 Lower Kenwood Ave
 Enfield
 EN2 7LT
 t: + 44 7930 360 535
 e: info@magrun.com

Notes:
 Do not scale
 Use figurative dimension only

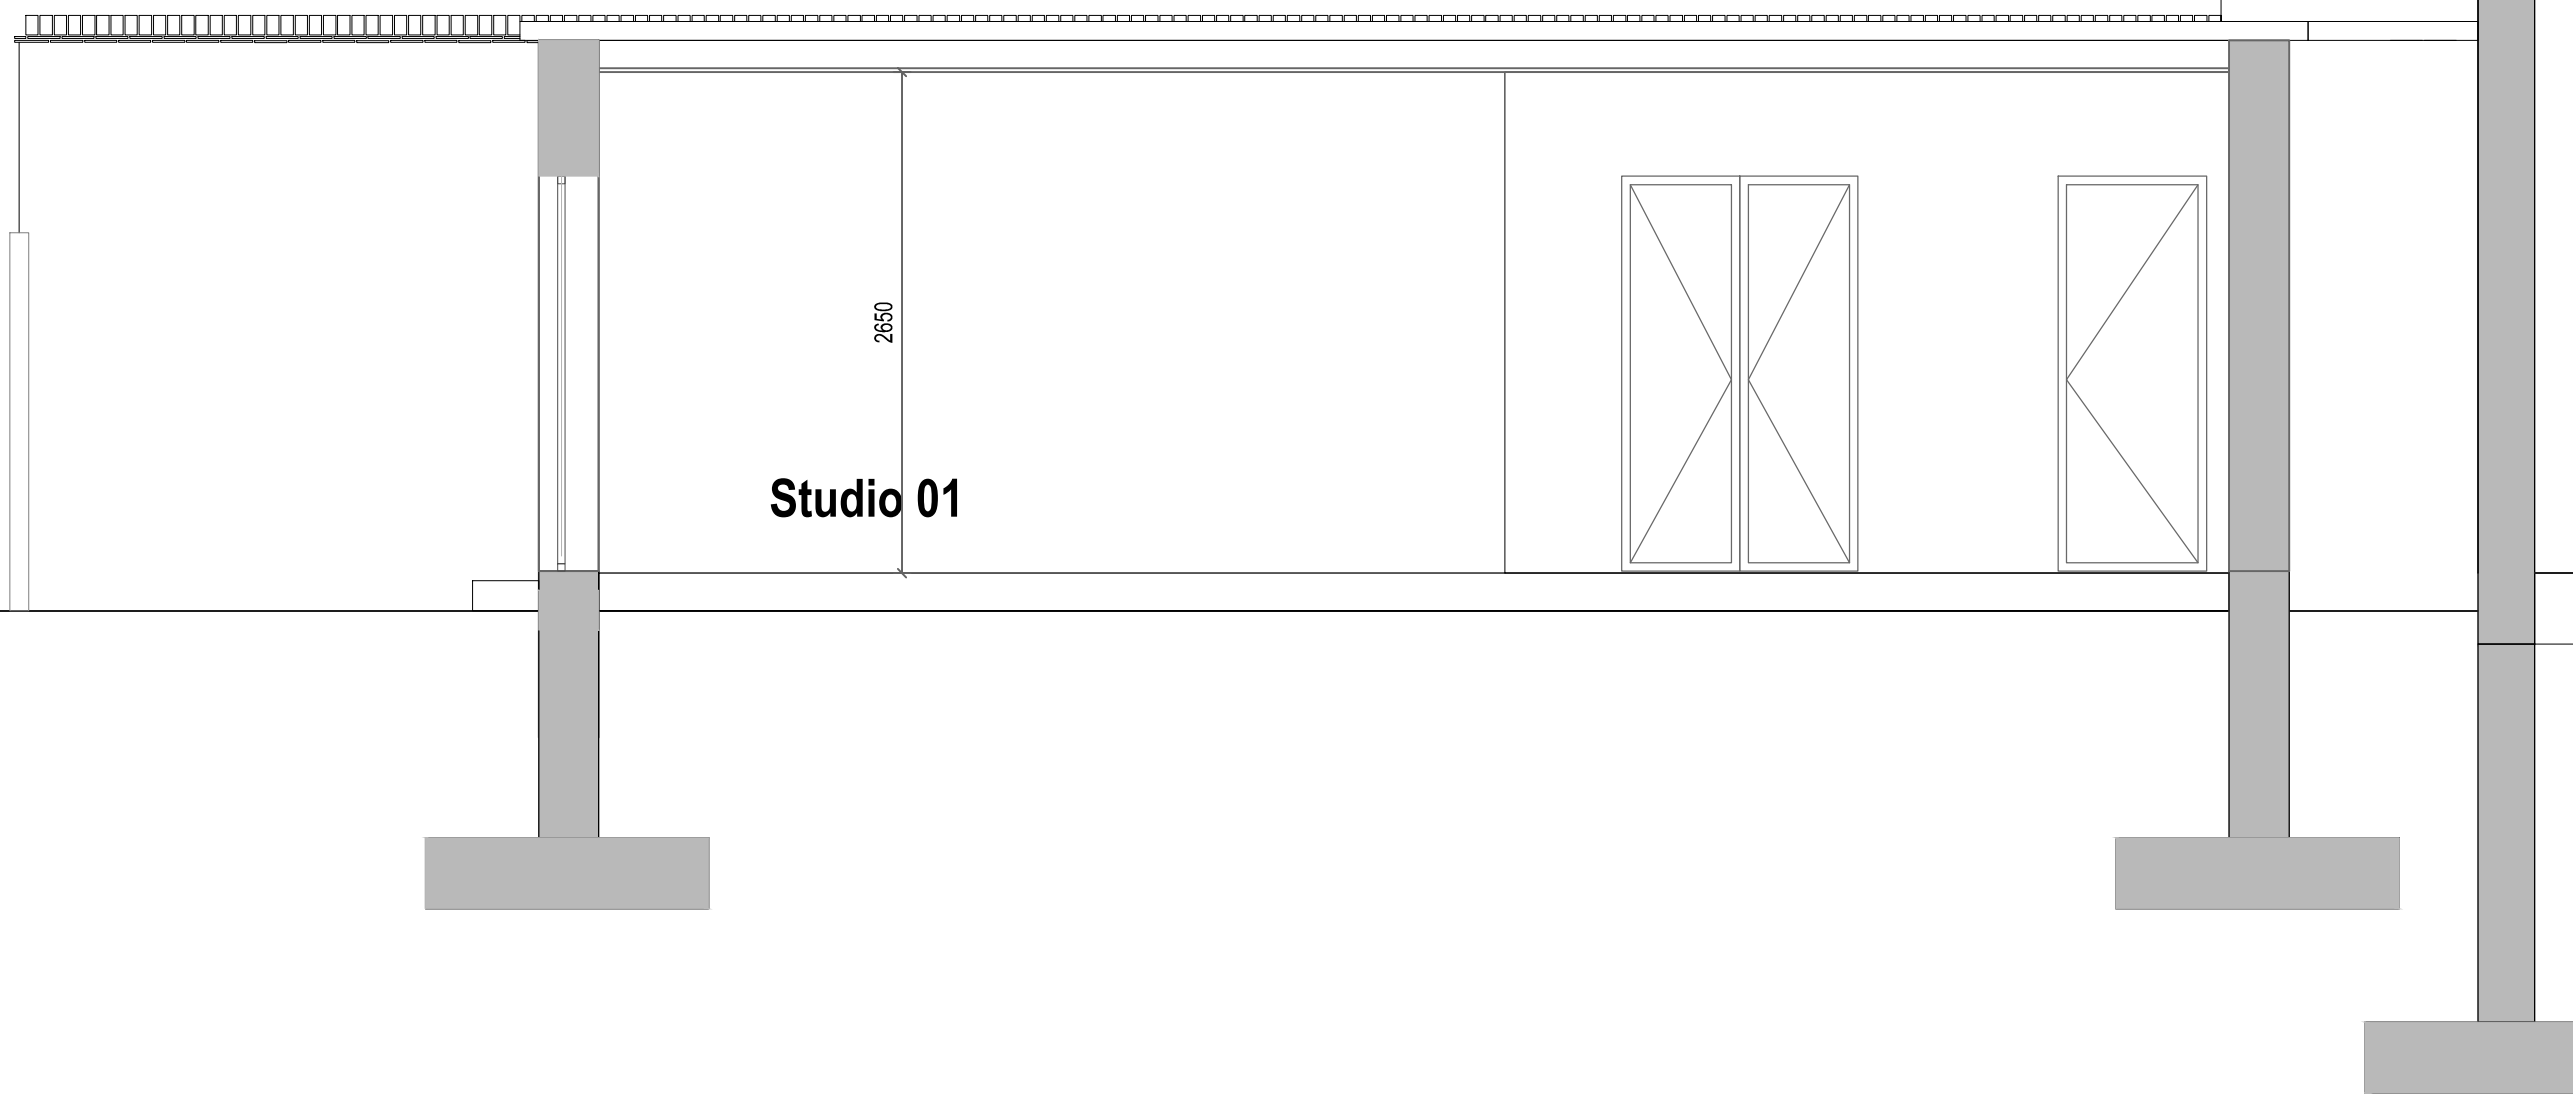

Studio 01

2650



Client: Magrun Ltd		
Site: Old Halifax 57 Ballards Ln Finchley Central London N3 1XP		
Drawing Title: Old Halifax Studio 01 - Rev D - Proposed Section		
Drawing No: 214-O.H.F-S1-2023		
View: Section A-A	Scale: 1:40@A3	
Date: 28/11/2023	Drawn By: AK	
Drawing Status: For Planning	Revision: D	Page: 12