




Magrun Ltd.
 39 Lower Kenwood Ave
 Enfield
 EN2 7LT
 t: + 44 7930 360 535
 e: info@magrun.com

Notes:
 Do not scale
 Use figurative dimension only

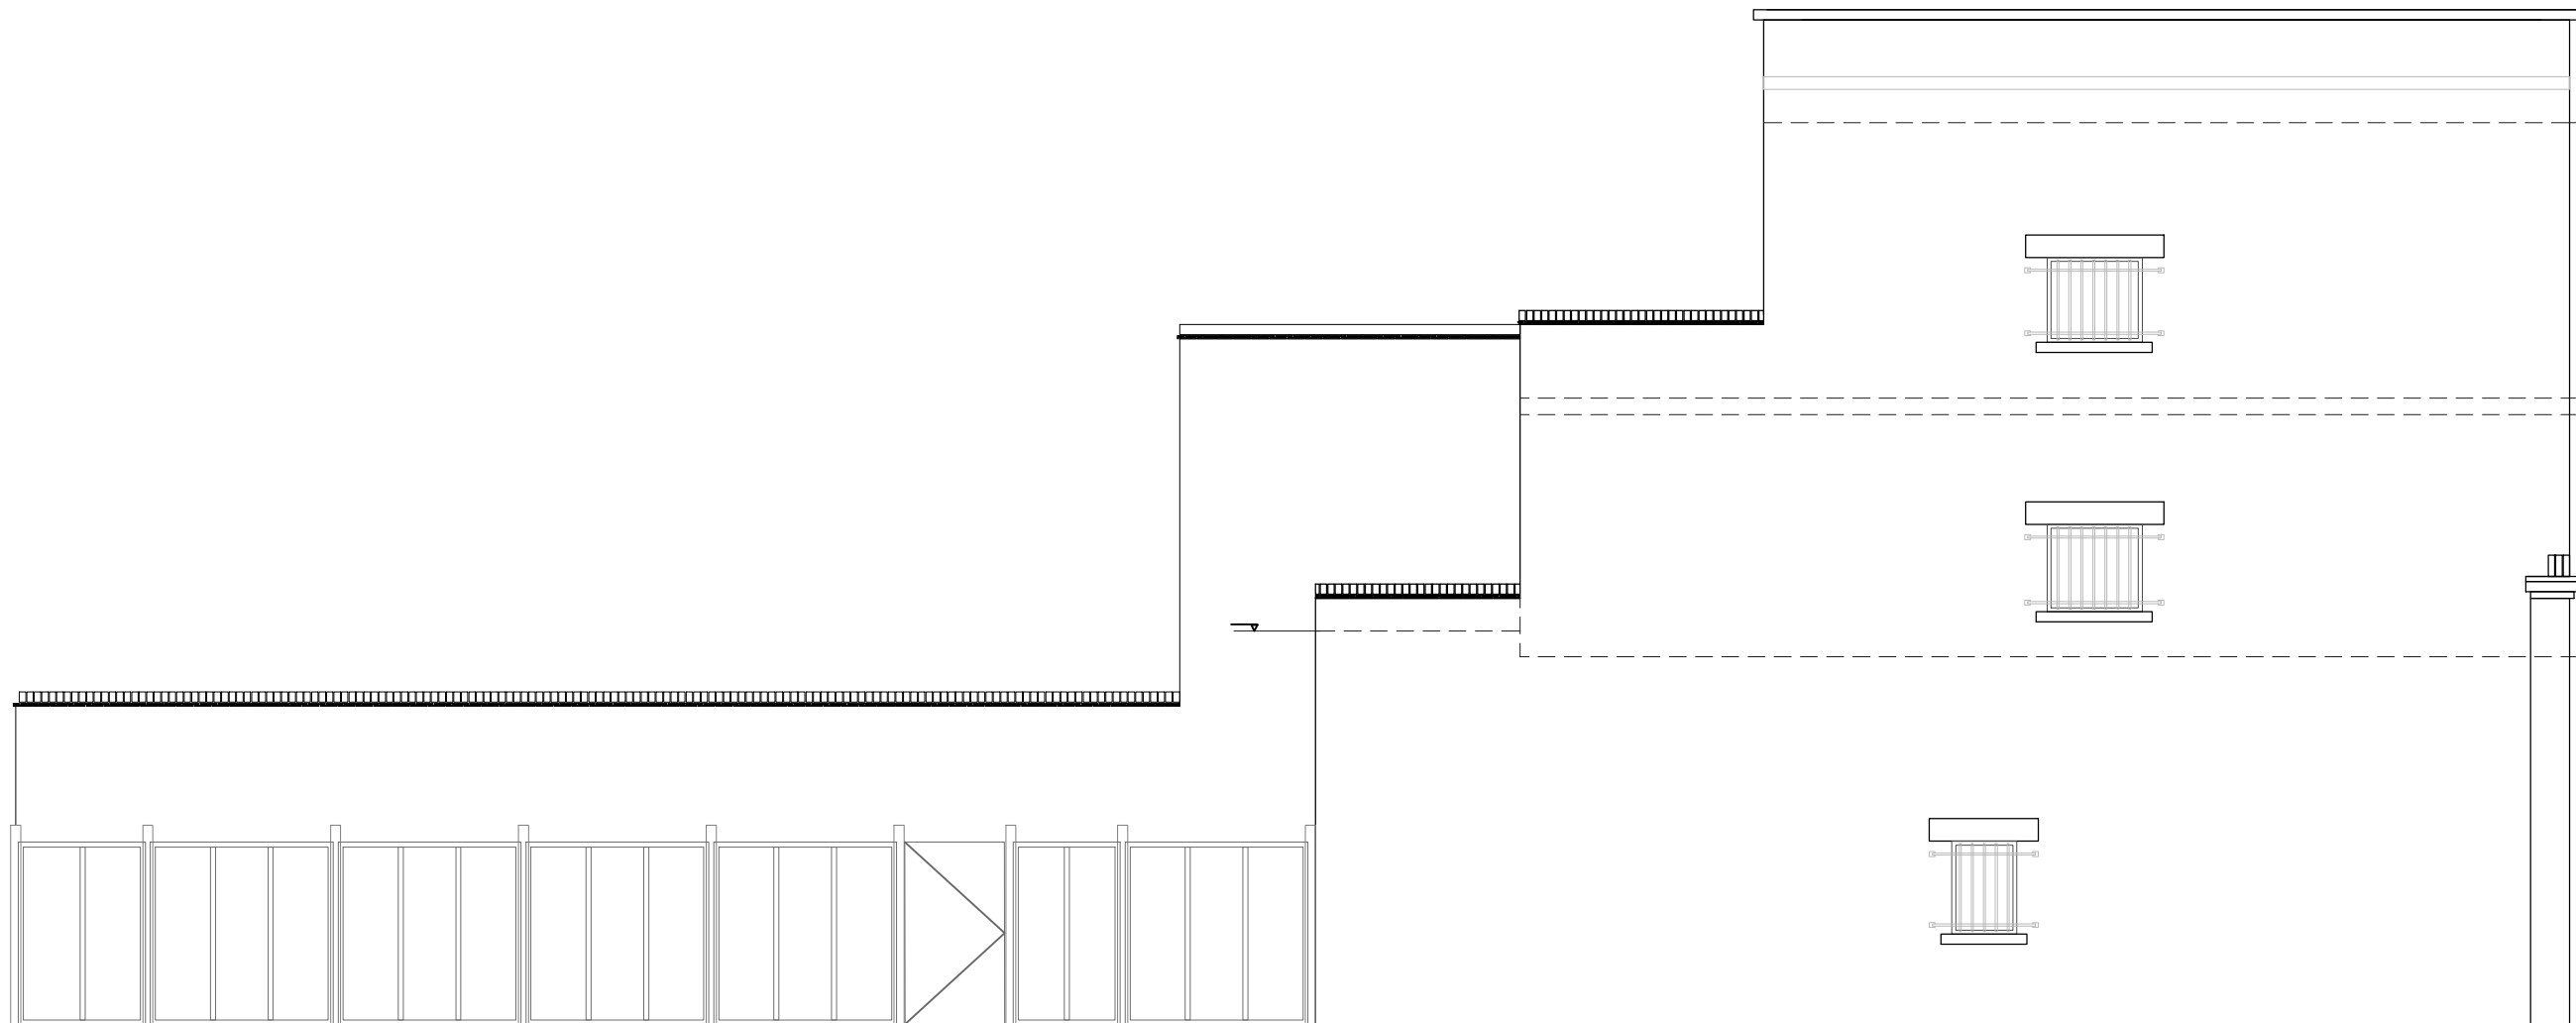

EXISTING LEFT HAND SIDE
 ELEVATION



| | | |
|---|--------------------------|--------------------|
| Client: Magrun Ltd | | |
| Site: Old Halifax 57 Ballards Ln Finchley Central London N3 1XP | | |
| Drawing Title: Old Halifax - Studio 01 Rev A - Existing Left Side | | |
| Drawing No: 112-O.H.F-S1-2023 | | |
| View: Elevation | Scale: 1:75@A3 | |
| Date: 02/10/2023 | Drawn By: AK | |
| Drawing Status: For Planning | Revision: A | Page: 04 |