


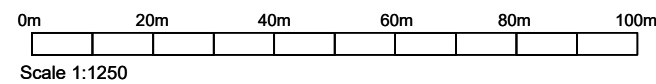

1 / Location Plan, @1:1250

Job Title:
9 Greenfield Gardens, London NW2 1HT
 Drawing Title:
Location Plan



Planning Architecture Ltd
 71-75 Shelton Street,
 London, WC2H 9JQ
 Email: info@planningarchitecture.co.uk
 Website: planningarchitecture.co.uk

Project No: -
 Status: Planning

Date: 21/09/2023
 Scale: As shown@ A3
 Drawing No: 01 PL
 Rev: -