




**LOCATION PLAN**

Scale 1:1250

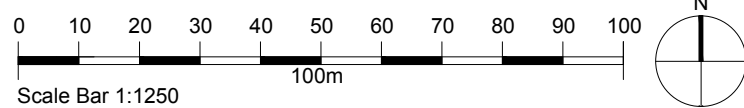

Scale Bar 1:1250

**Notes**

1. Copyright Jessop and Cook Architects Limited.
2. Do not scale from drawings, all dimensions to be checked on site.

**Key**

- Site boundary
- Other land owned by applicant

**Revisions**

**PLANNING ISSUE**

64 Osney Mead  
Osney Mead Industrial Estate  
Oxford OX2 0ES

for  
Oxford University's Department of Engineering

**Drawing title**

**Location Plan**

**JESSOP & COOK ARCHITECTS**

WEST WING, SECOND FLOOR  
9 PARK END STREET  
OXFORD OX1 1HH

T: 01865 591212  
E: info@jessopandcook.co.uk  
www.jessopandcook.co.uk

Scale at A3 Date Drawn by Checked

1:1250 Oct 2023 TR

Drawing number Revision

**P.1653\_001**