




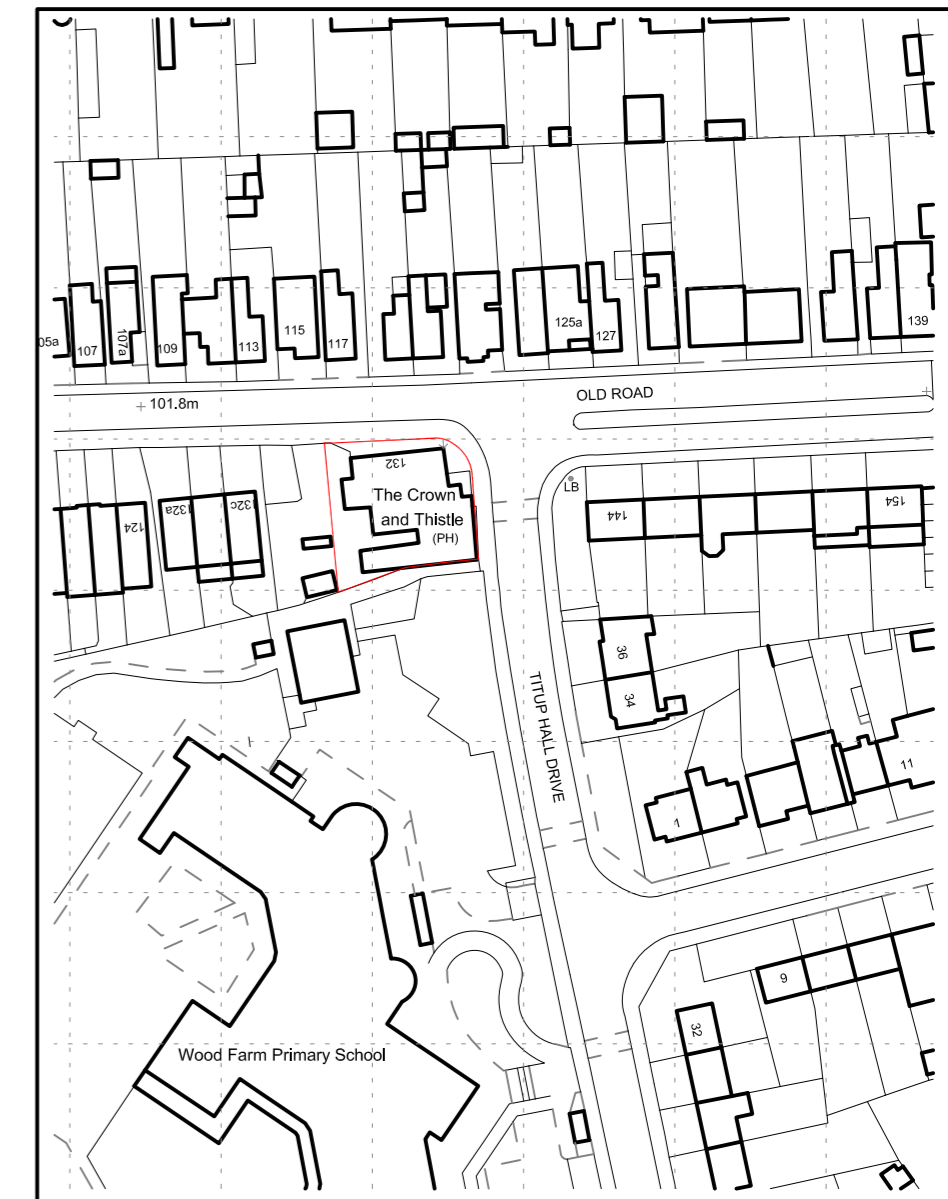

BLOCK PLAN
SCALE: 1:200@A1

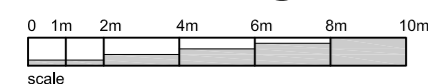

LOCATION PLAN
SCALE: 1:1250@A1

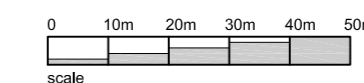

THIS DRAWING IS THE COPYRIGHT OF NT:architect AND MAY NOT BE AMENDED, COPIED OR REPRODUCED WITHOUT WRITTEN PERMISSION. NO LIABILITY WILL BE ACCEPTED FOR AMENDMENTS MADE BY OTHER PERSONS.
DO NOT SCALE OFF THE DRAWINGS.

rev:

client:
MEDALLION (OXFORD) LTD.
THE CROWN & THISTLE PH
OLD ROAD
OXFORD
OXON. OX3 8SX

project:
PROPOSED RESIDENTIAL
DEVELOPMENT
drawing:
EXISTING:
LOCATION & BLOCK PLANS

date:
OCT 23
scale:
as noted
drawing no.:
1873 - S1.01
rev:
NT
t: 07855 978389
e: office@ntarchitect.uk

