
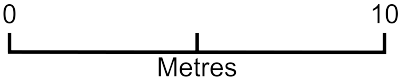


94 Abingdon Road - Block Plan

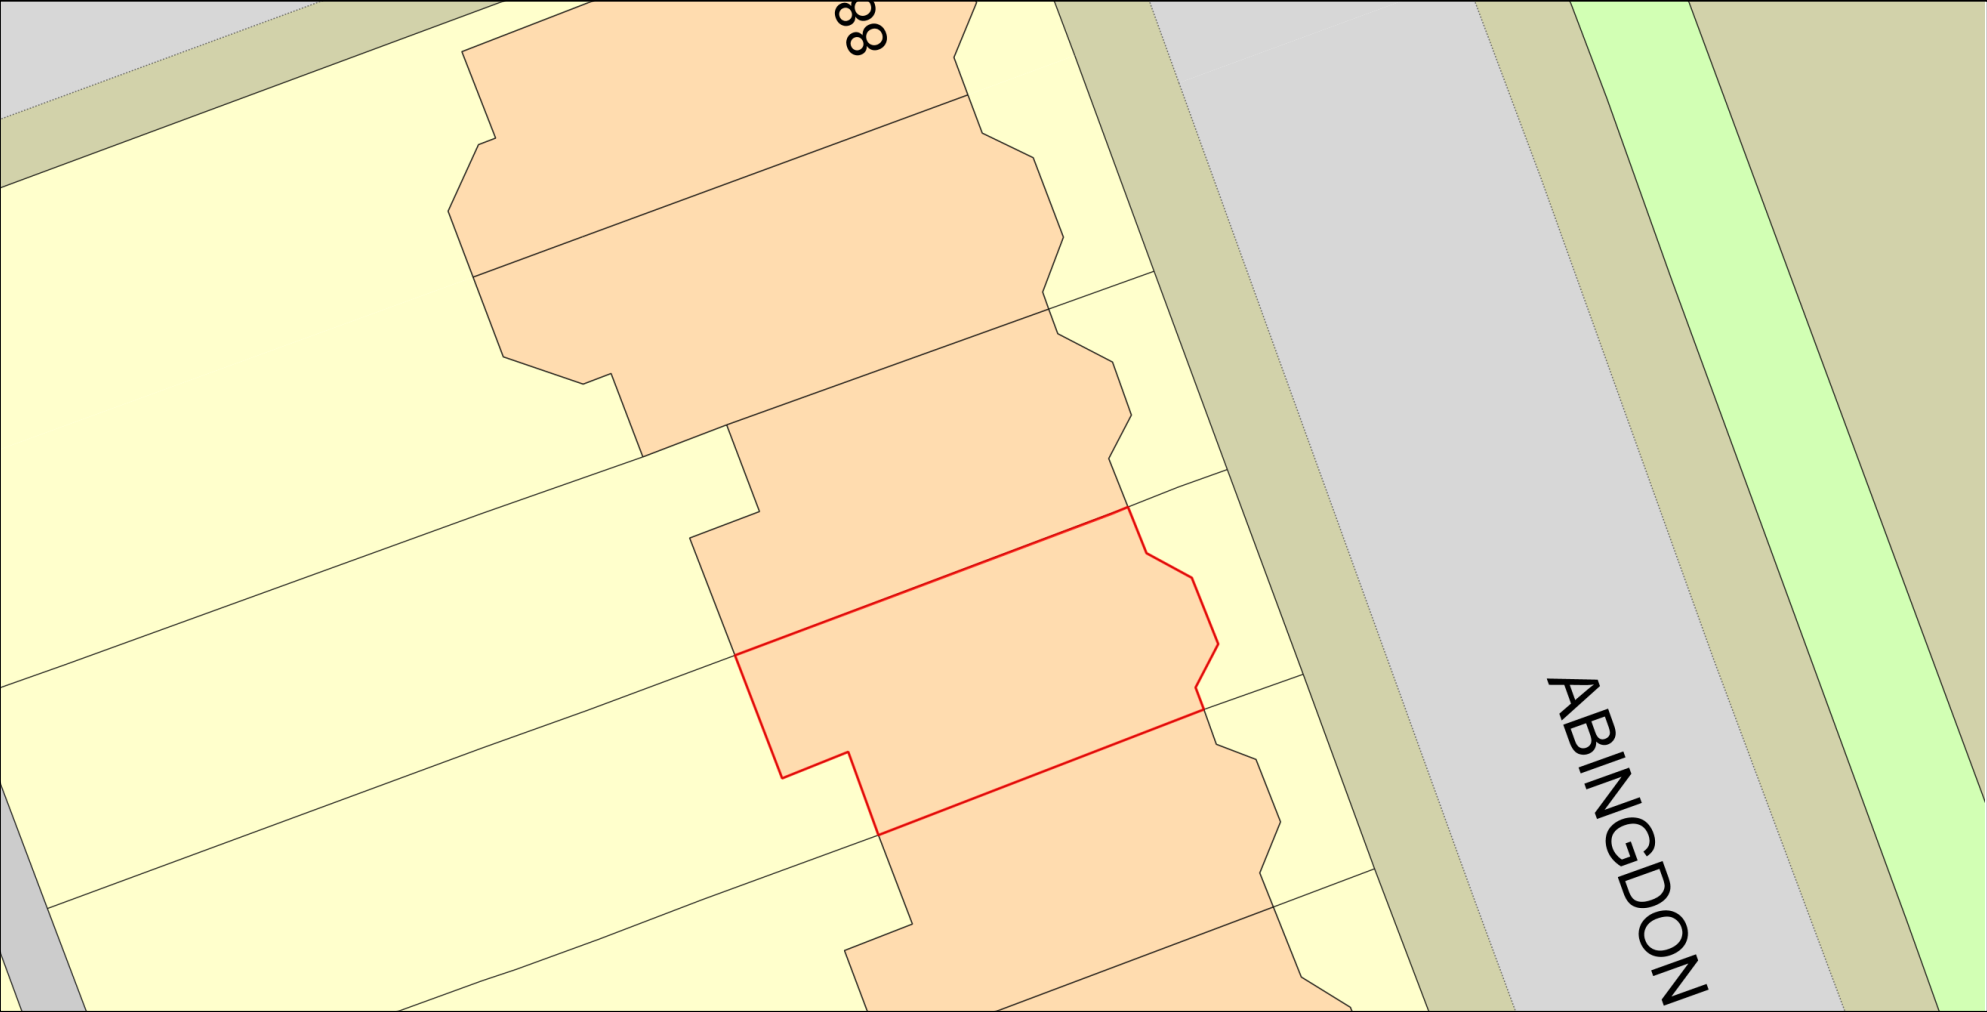

Plan Produced for: Oxford City Council
Date Produced: 13 Nov 2023
Plan Reference Number: TQRQM23317101944590
Scale: 1:200 @ A4

© Crown copyright and database rights 2023 OS 100042766