

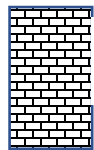


BLOCK PLAN 102 SANDWICH RD  
SCALE 1:200 ENLARGED FROM 1:1250

PROPOSED WORKS FOR MR & MRS ROSS

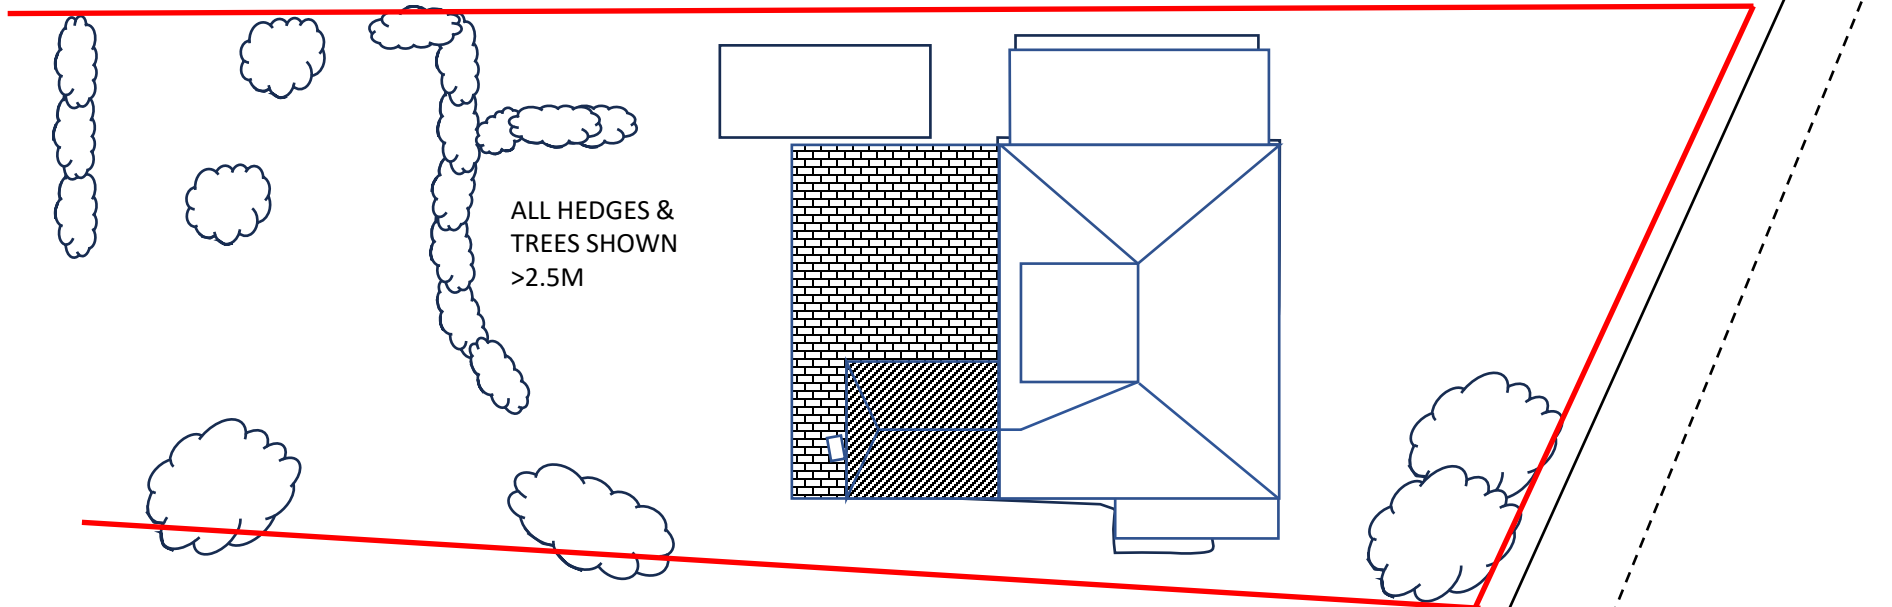

Replacement Deck

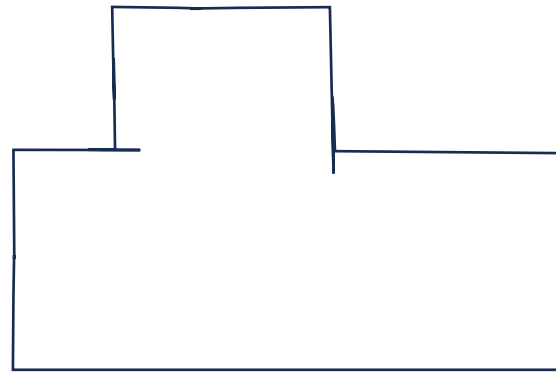

Single Storey Extension

